


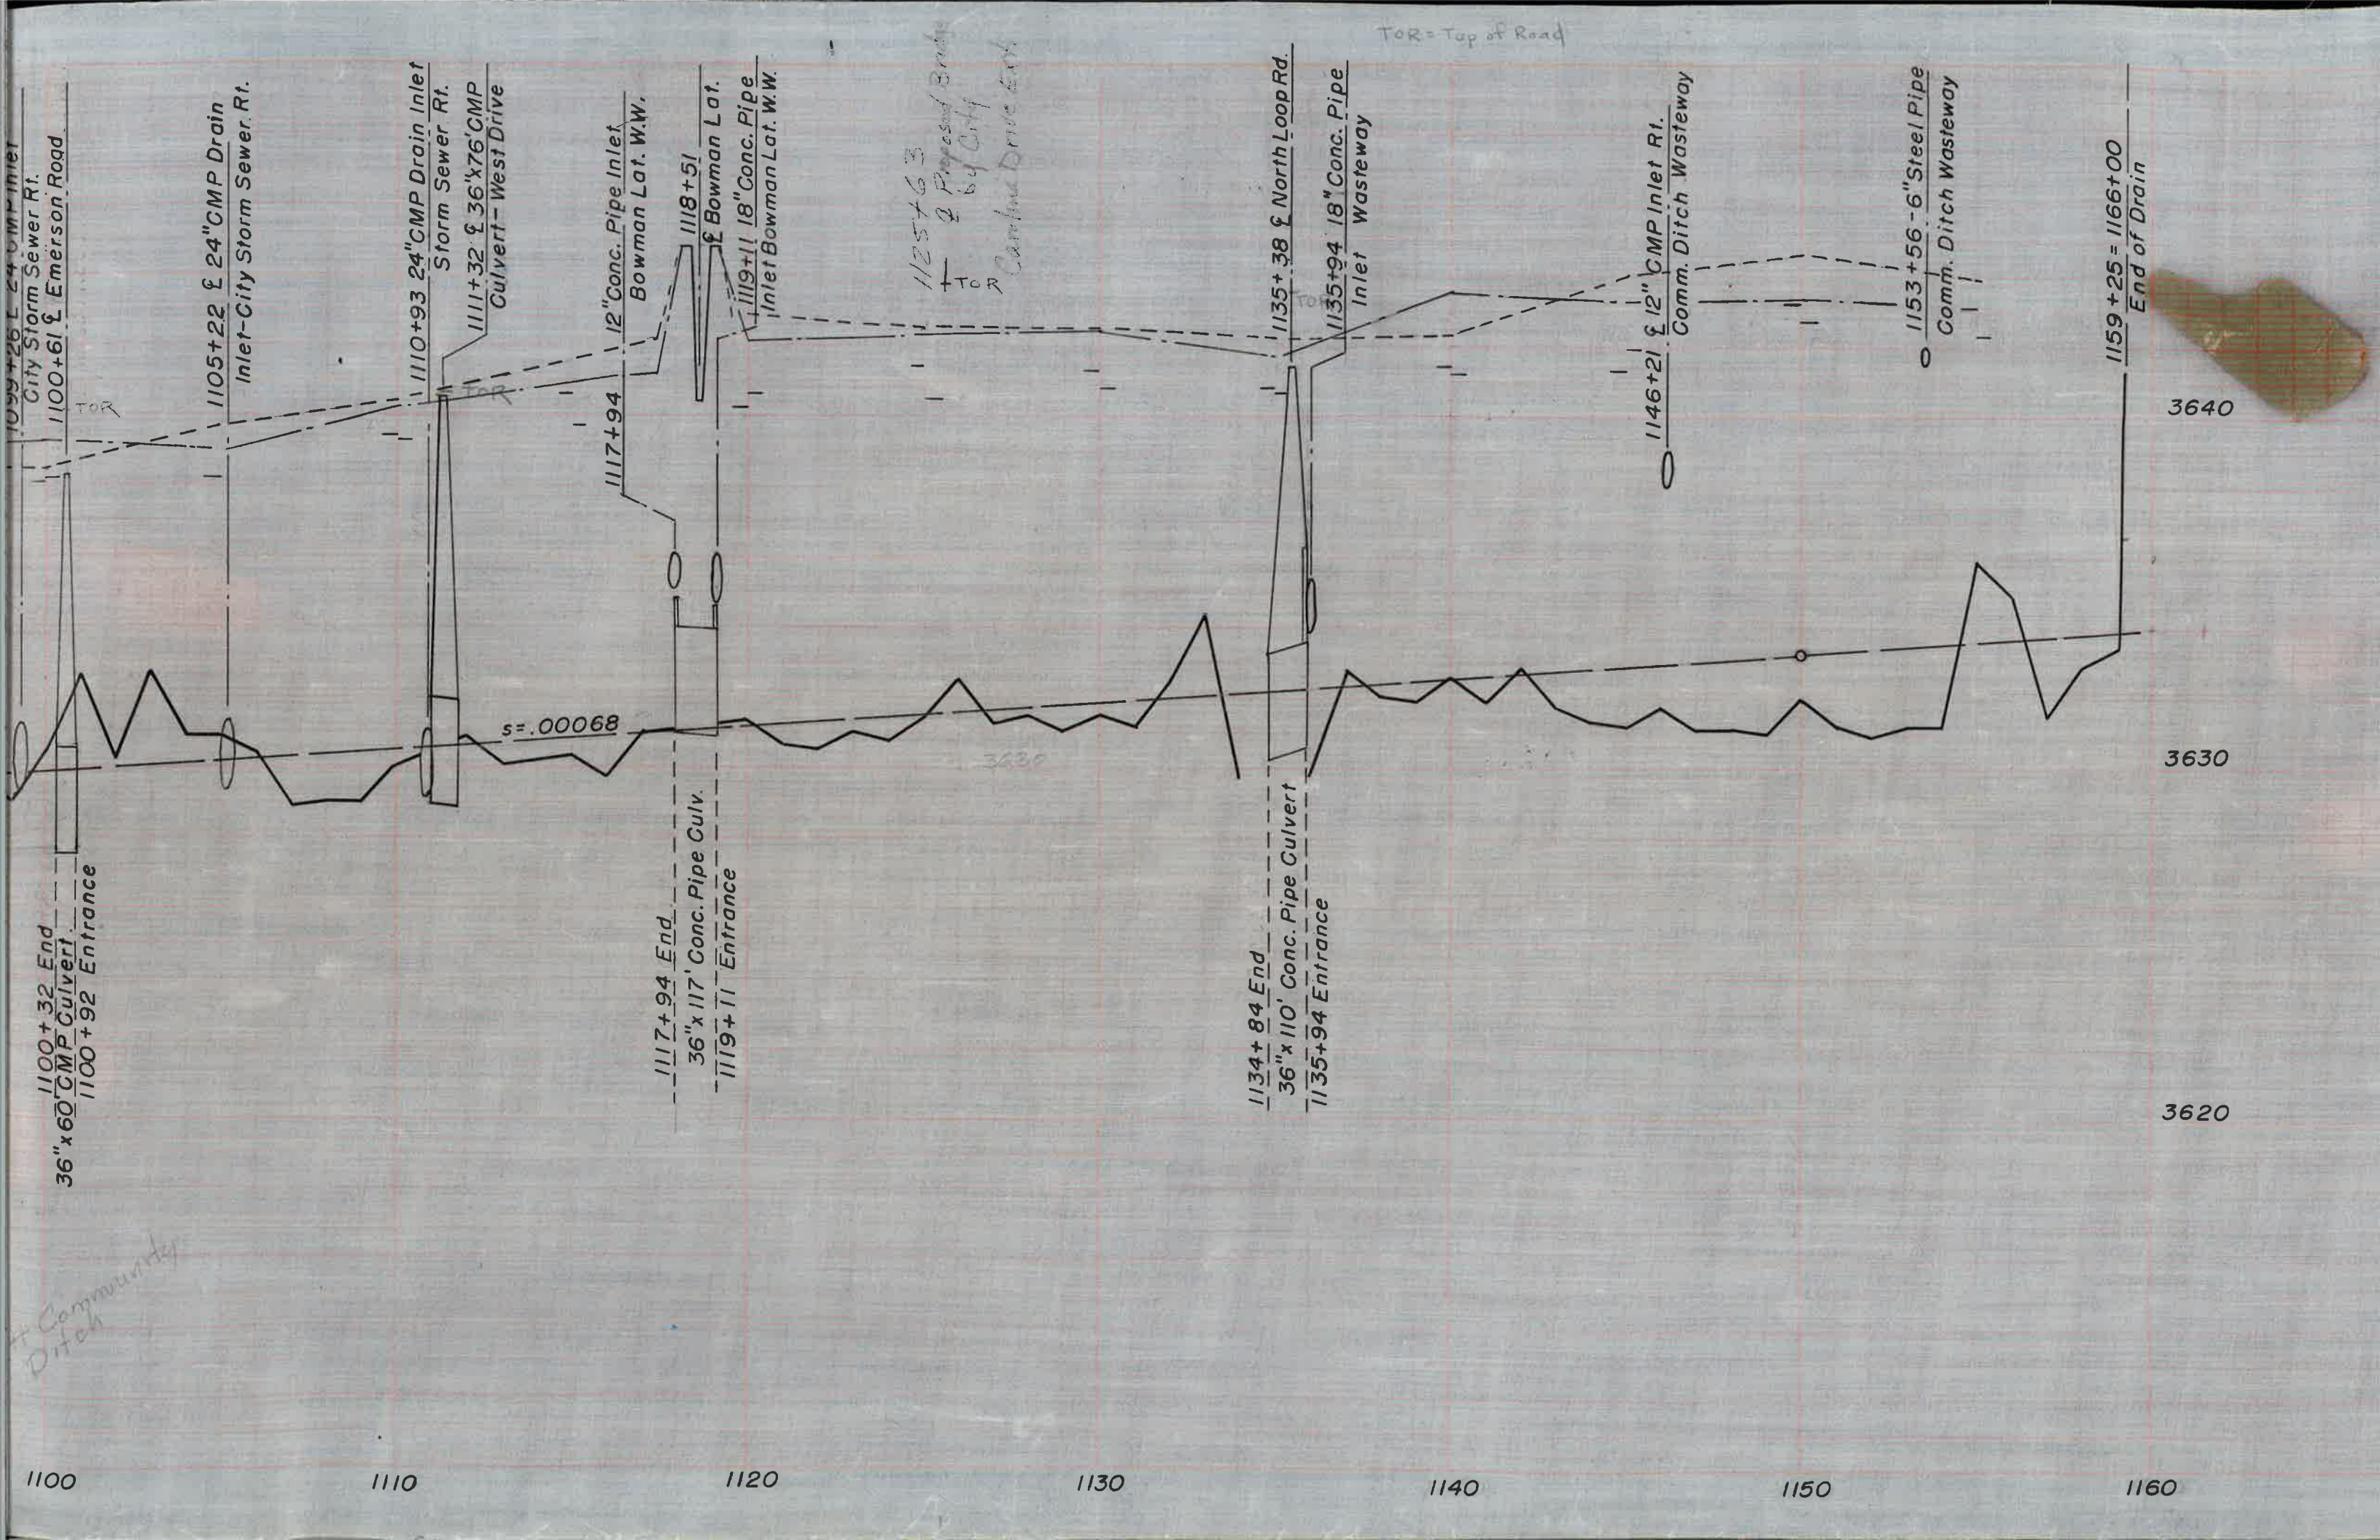

1099+26 24" CMP Inlet
City Storm Sewer Rt.
1100+61 1/2 Emerson Road

1100+32 End
36" x 60' CMP Culvert
1100+92 Entrance

1105+22 24" CMP Drain
Inlet - City Storm Sewer Rt.

1110+93 24" CMP Drain Inlet
Storm Sewer Rt.
1111+32 36" x 76' CMP
Culvert - West Drive

1117+94 12" Conc. Pipe Inlet
Bowman Lat. W.W.

1117+94 End
36" x 117' Conc. Pipe Culv.
1119+11 Entrance

1118+51
Bowman Lat.
1119+11 18" Conc. Pipe
Inlet Bowman Lat. W.W.

1125+63
2 Proposed Bridge
by City
Carolina Drive Ext.

1134+84 End
36" x 110' Conc. Pipe Culvert
1135+94 Entrance

1135+38 18" Conc. Pipe
Inlet
North Loop Rd.

1146+21 12" CMP Inlet R1.
Comm. Ditch Wasteway

1153+56 6" Steel Pipe
Comm. Ditch Wasteway

1159+25 = 1166+00
End of Drain

3640

3630

3620

TOR = Top of Road

s = .00068

Community
Ditch

1100

1110

1120

1130

1140

1150

1160