


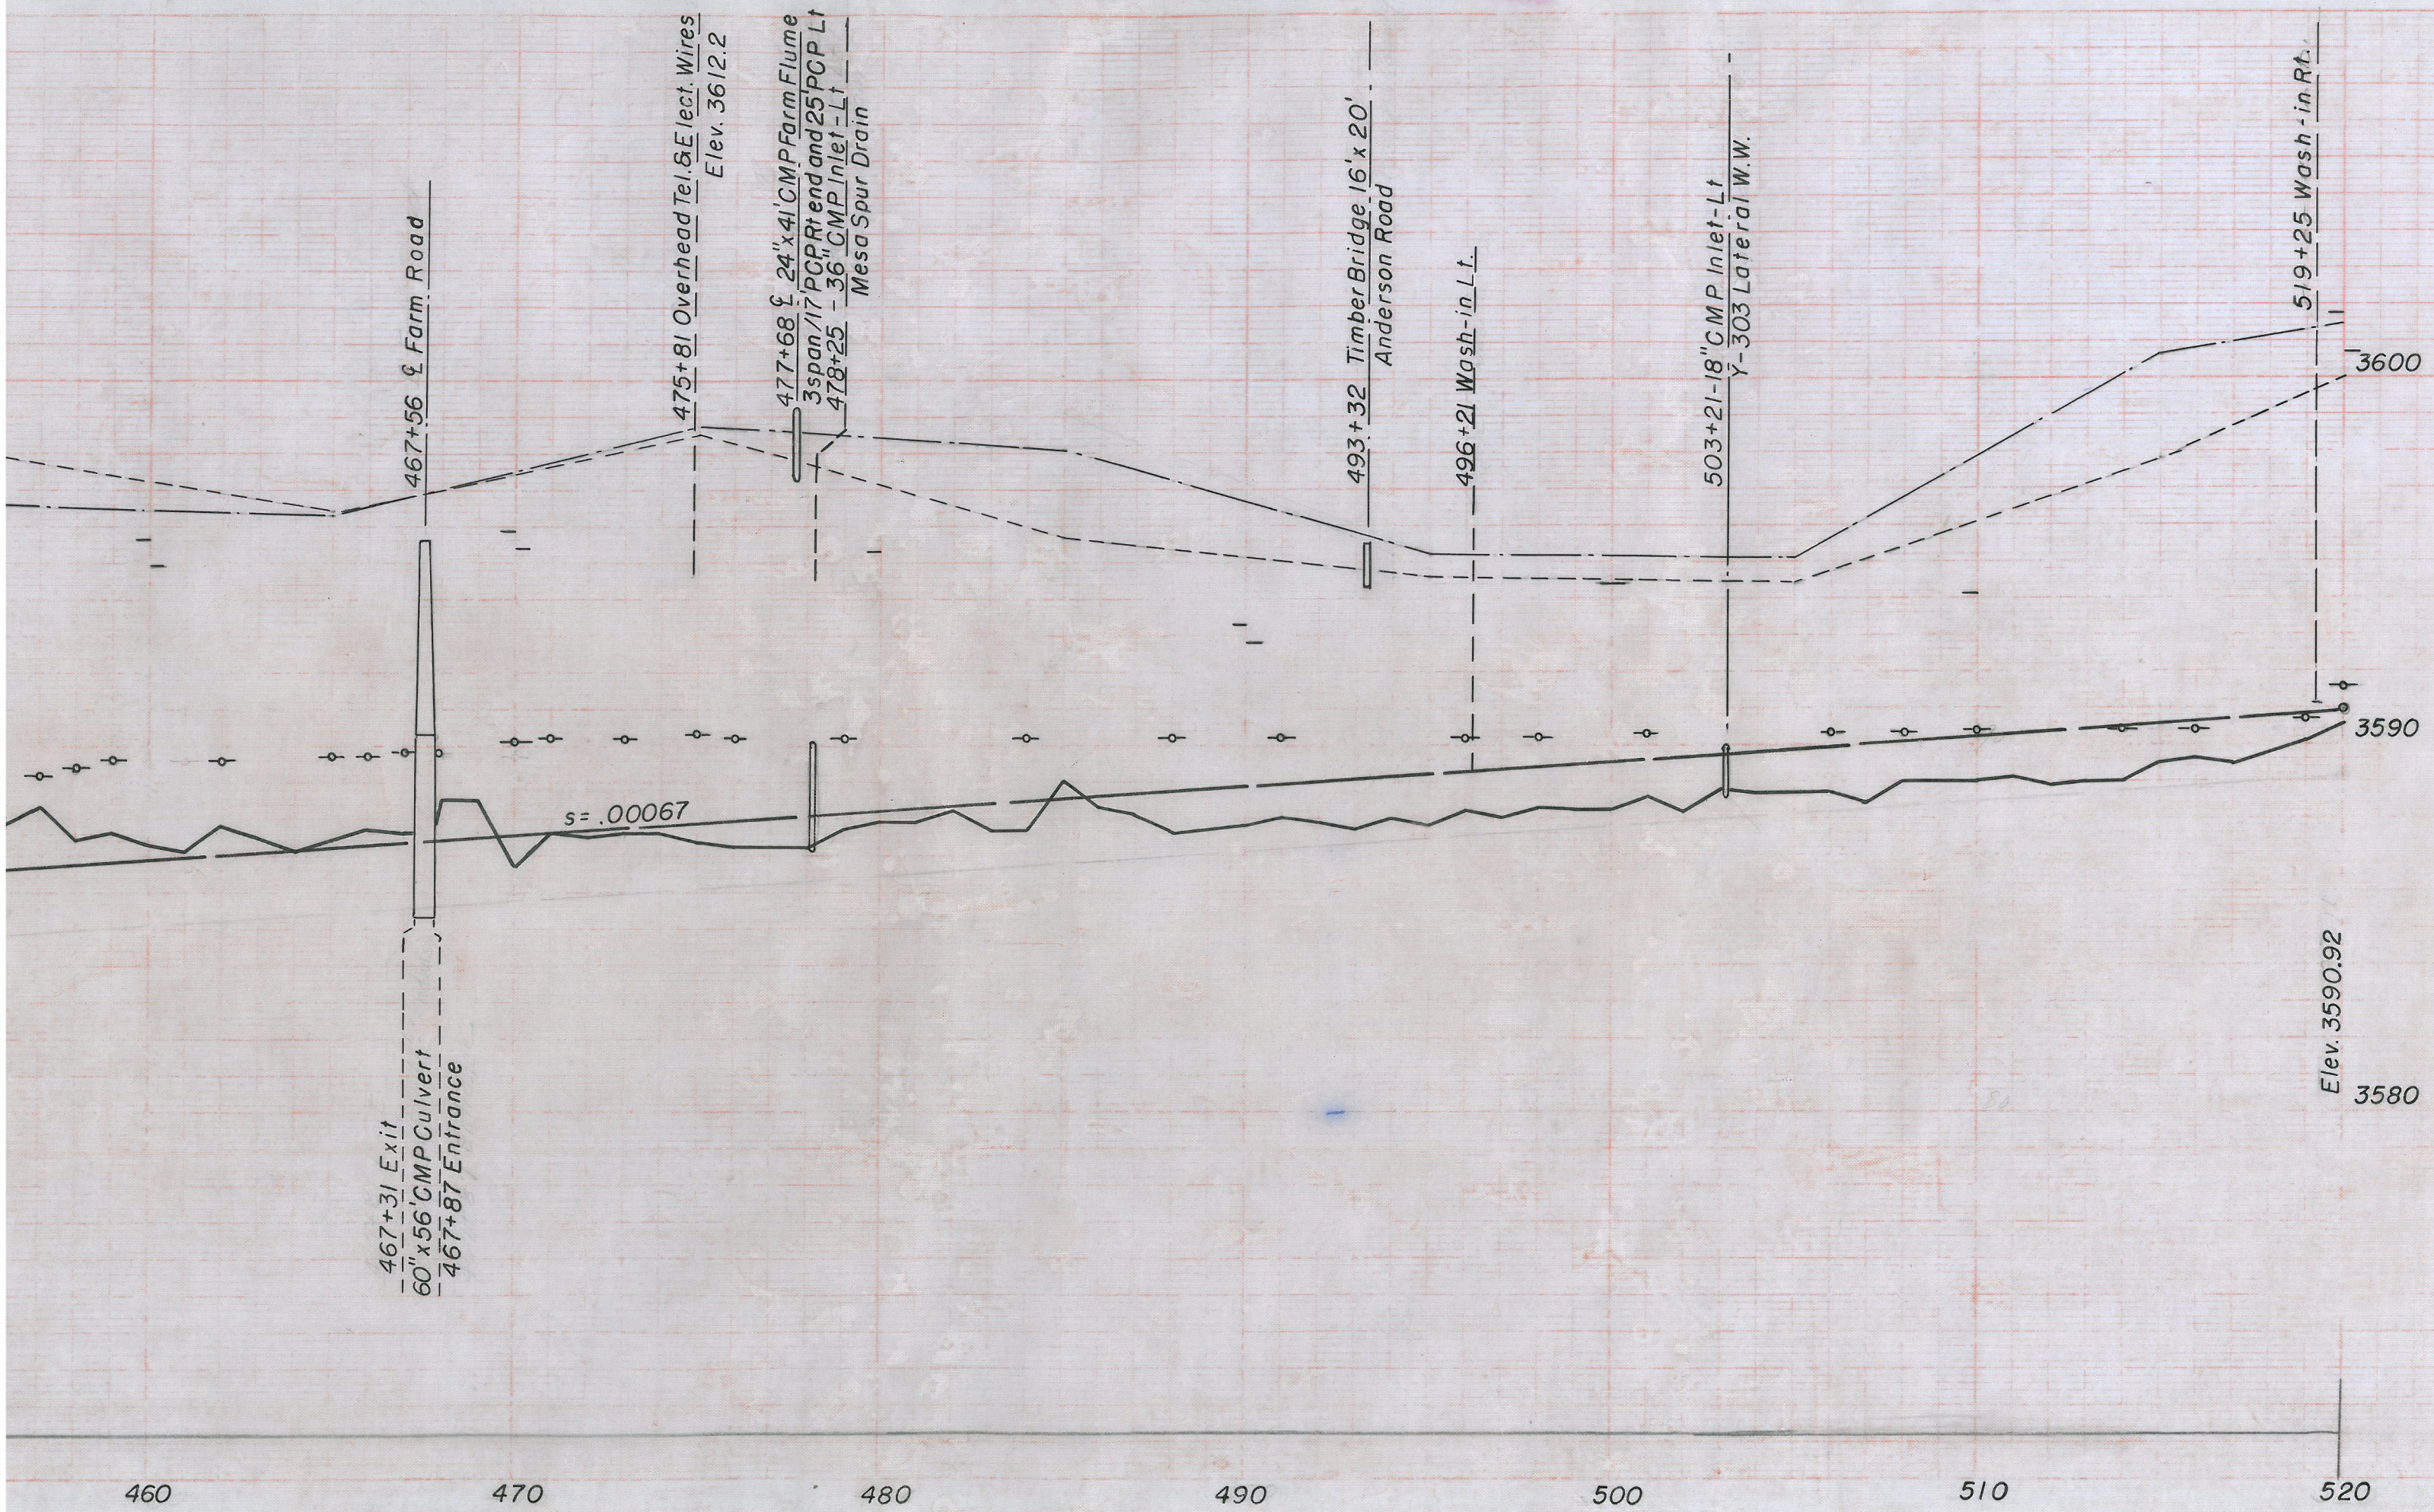

467+31 Exit
60" x 56' CMP Culvert
467+87 Entrance

s = .00067

475+81 Overhead Tel. & Elect. Wires
Elev. 3612.2

477+68 & 24" x 41' CMP Farm Flume
3span / 17' PCP Rt end and 25' PCP Lt
478+25 - 36" CMP Inlet - Lt
Mesa Spur Drain

493+32 Timber Bridge 16' x 20'
Anderson Road

496+21 Wash-in Lt.

503+21-18" CMP Inlet-Lt
Y-303 Lateral W.W.

Elev. 3590.92

3580

3590

3600

519+25 Wash-in Rt.