


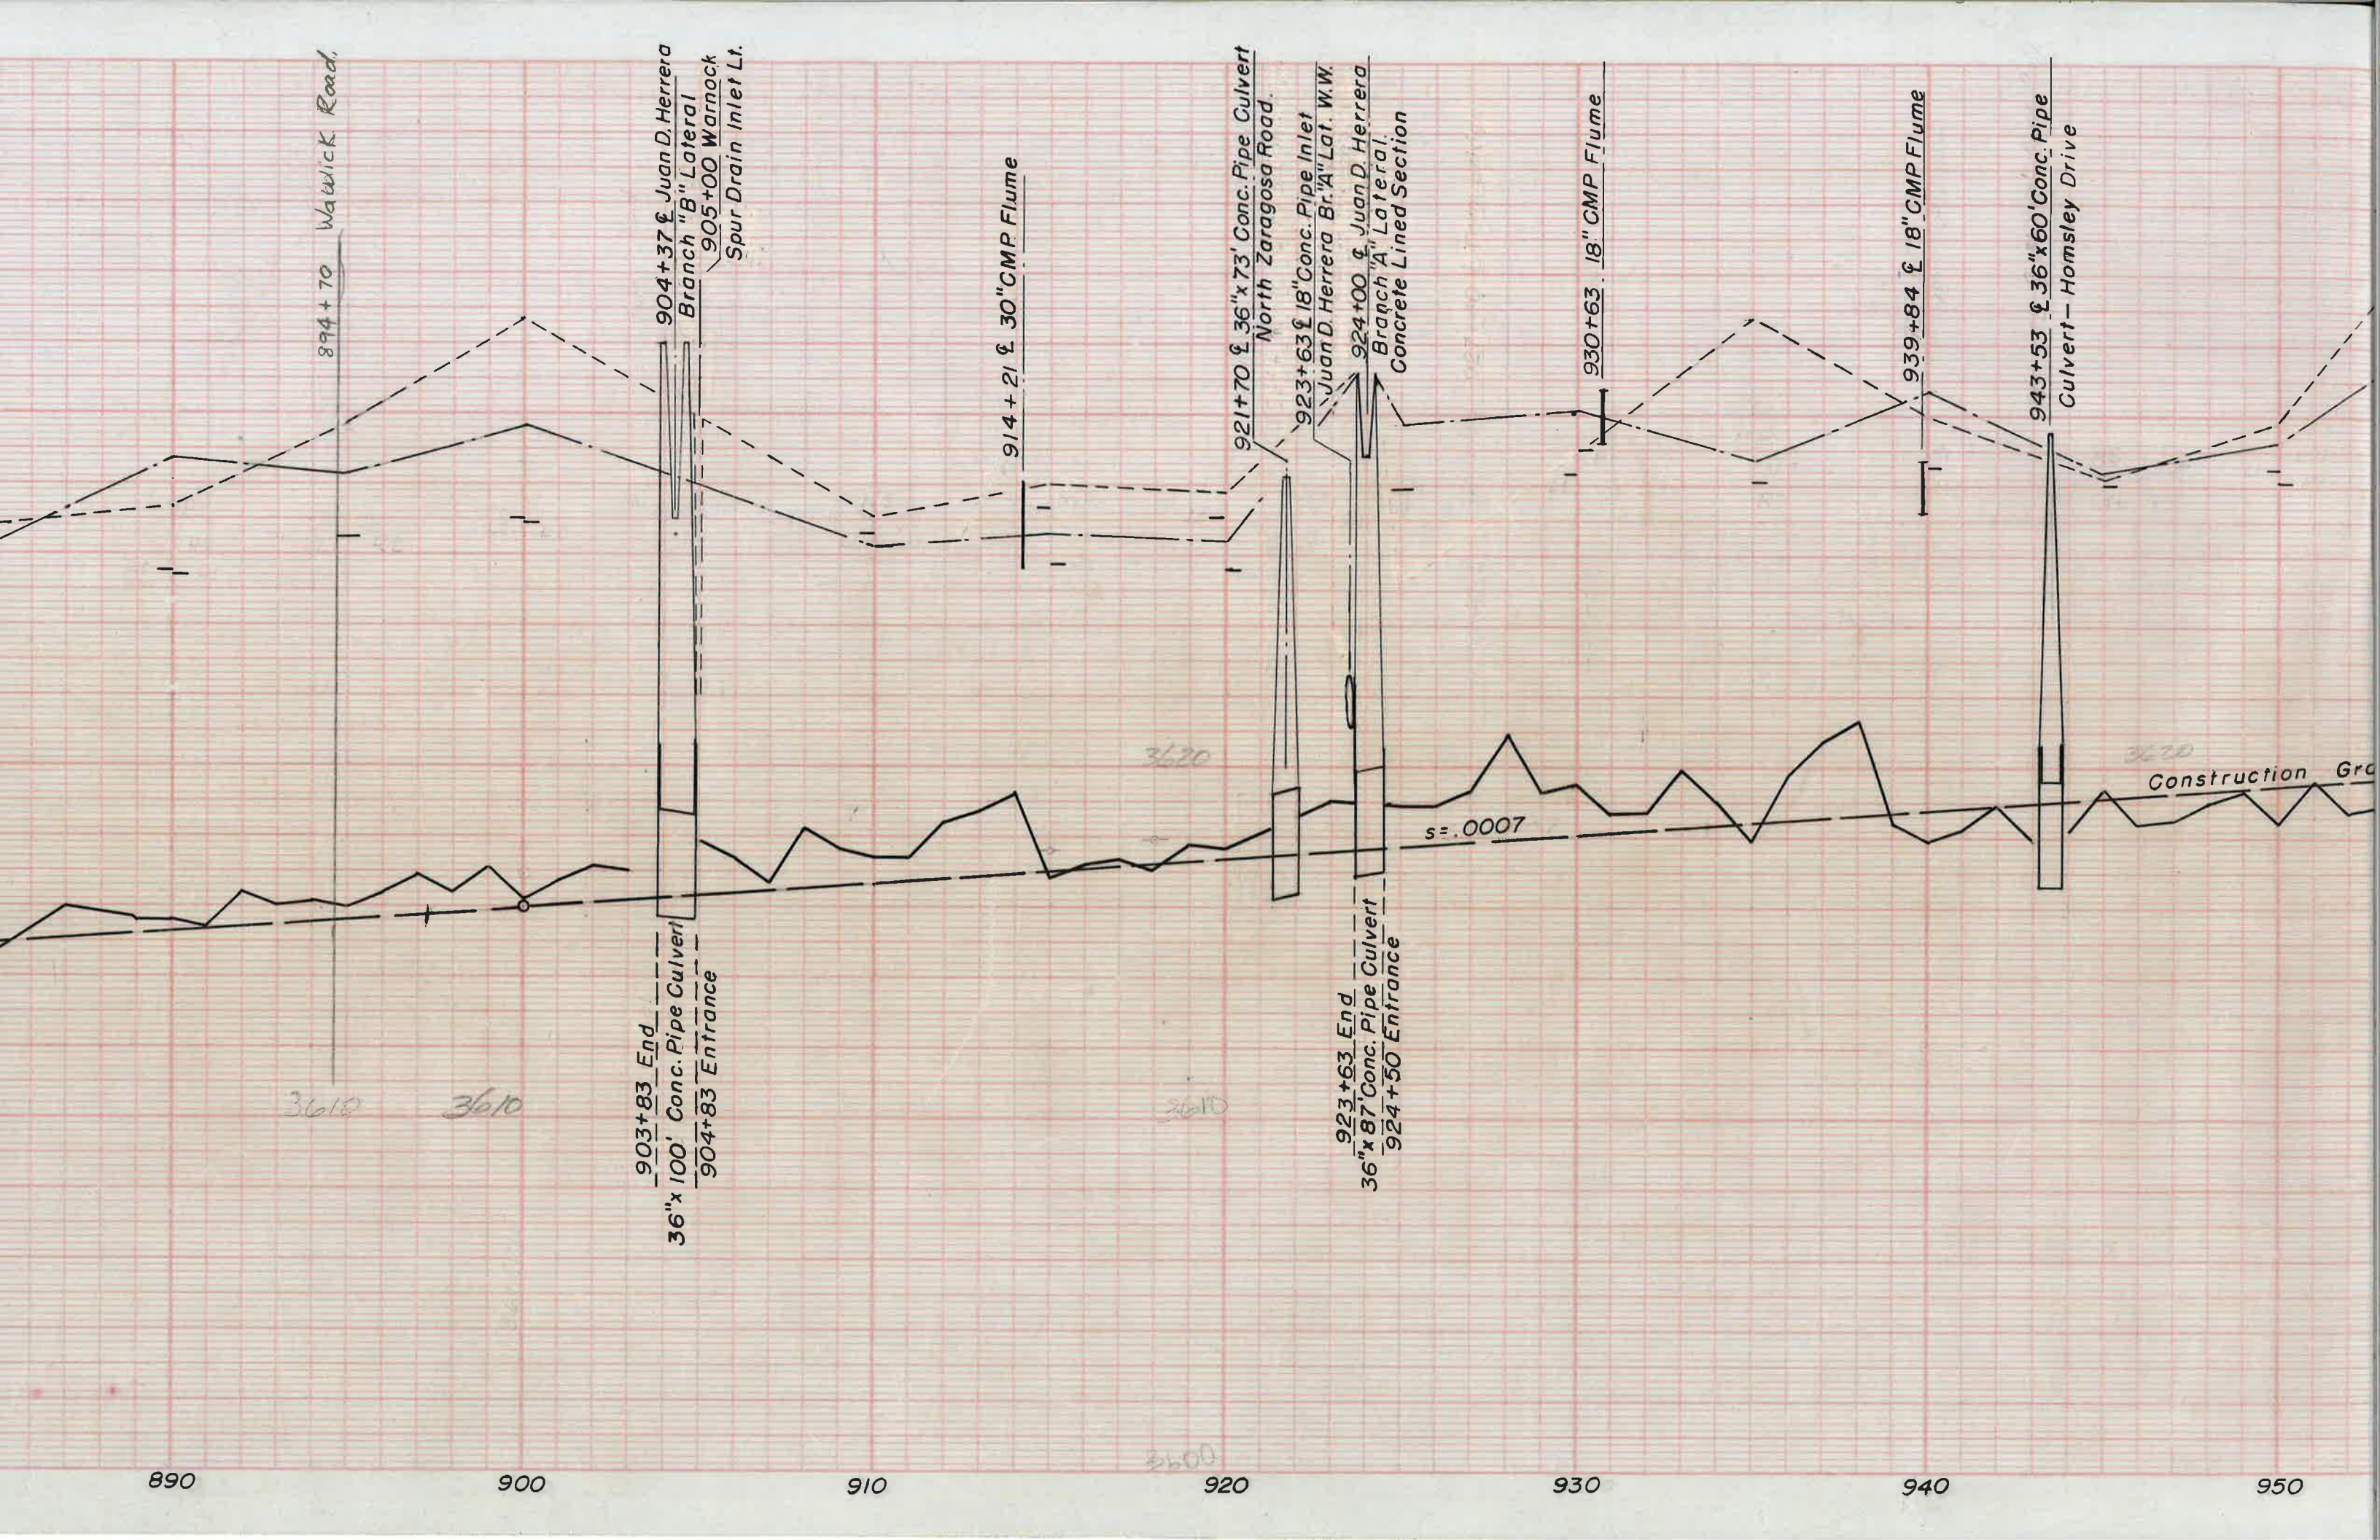

894+70 Wawick Road

903+83 End  
36"x 100' Conc. Pipe Culvert  
904+83 Entrance  
904+37 & Juan D. Herrera  
Branch "B" Lateral  
905+00 Warnock  
Spur Drain Inlet Lt.

914+21 & 30" CMP Flume

921+70 & 36"x 73' Conc. Pipe Culvert  
North Zaragoza Road

923+63 & 18" Conc. Pipe Inlet  
Juan D. Herrera Br "A" Lat. W.W.  
924+00 & Juan D. Herrera  
Branch "A" Lateral  
Concrete Lined Section  
923+63 End  
36"x 87' Conc. Pipe Culvert  
924+50 Entrance

s=.0007

930+63 18" CMP Flume

939+84 & 18" CMP Flume

943+53 & 36"x 60' Conc. Pipe  
Culvert - Homsley Drive

Construction Grade