


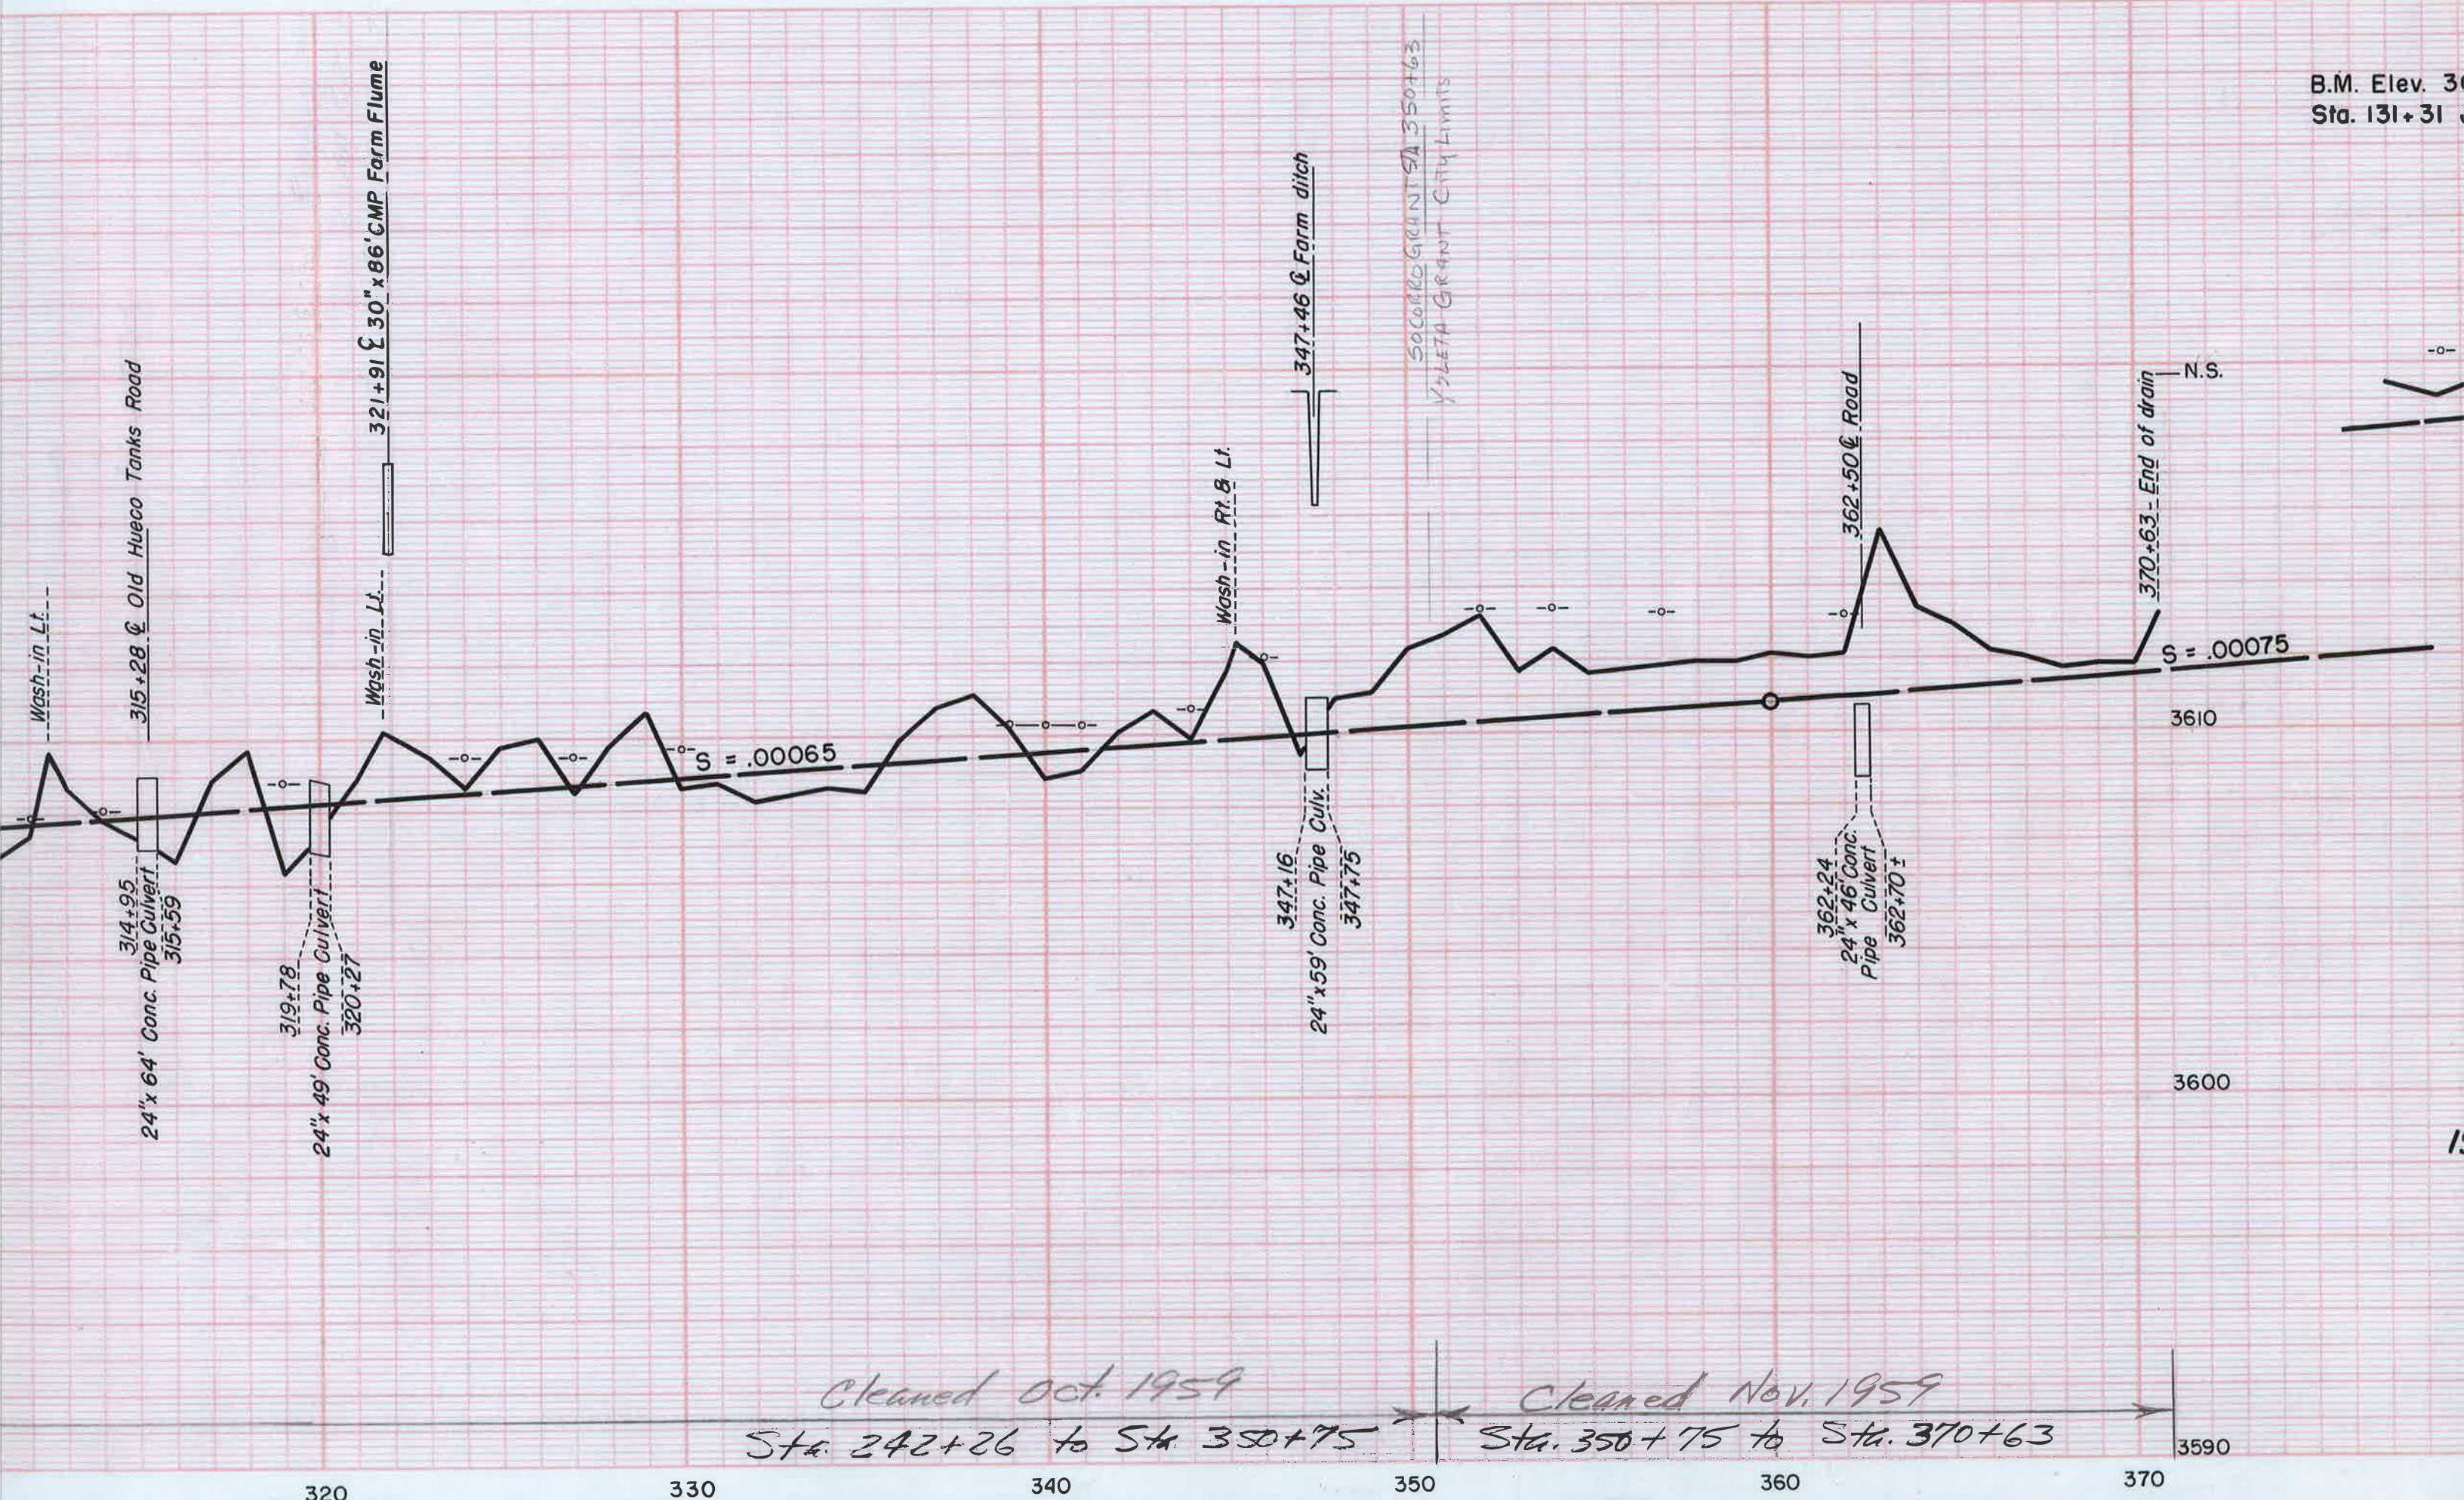

B.M. Elev. 3610  
Sta. 131+31

Cleaned Oct. 1959  
Sta. 242+26 to Sta. 350+75

Cleaned Nov. 1959  
Sta. 350+75 to Sta. 370+63