


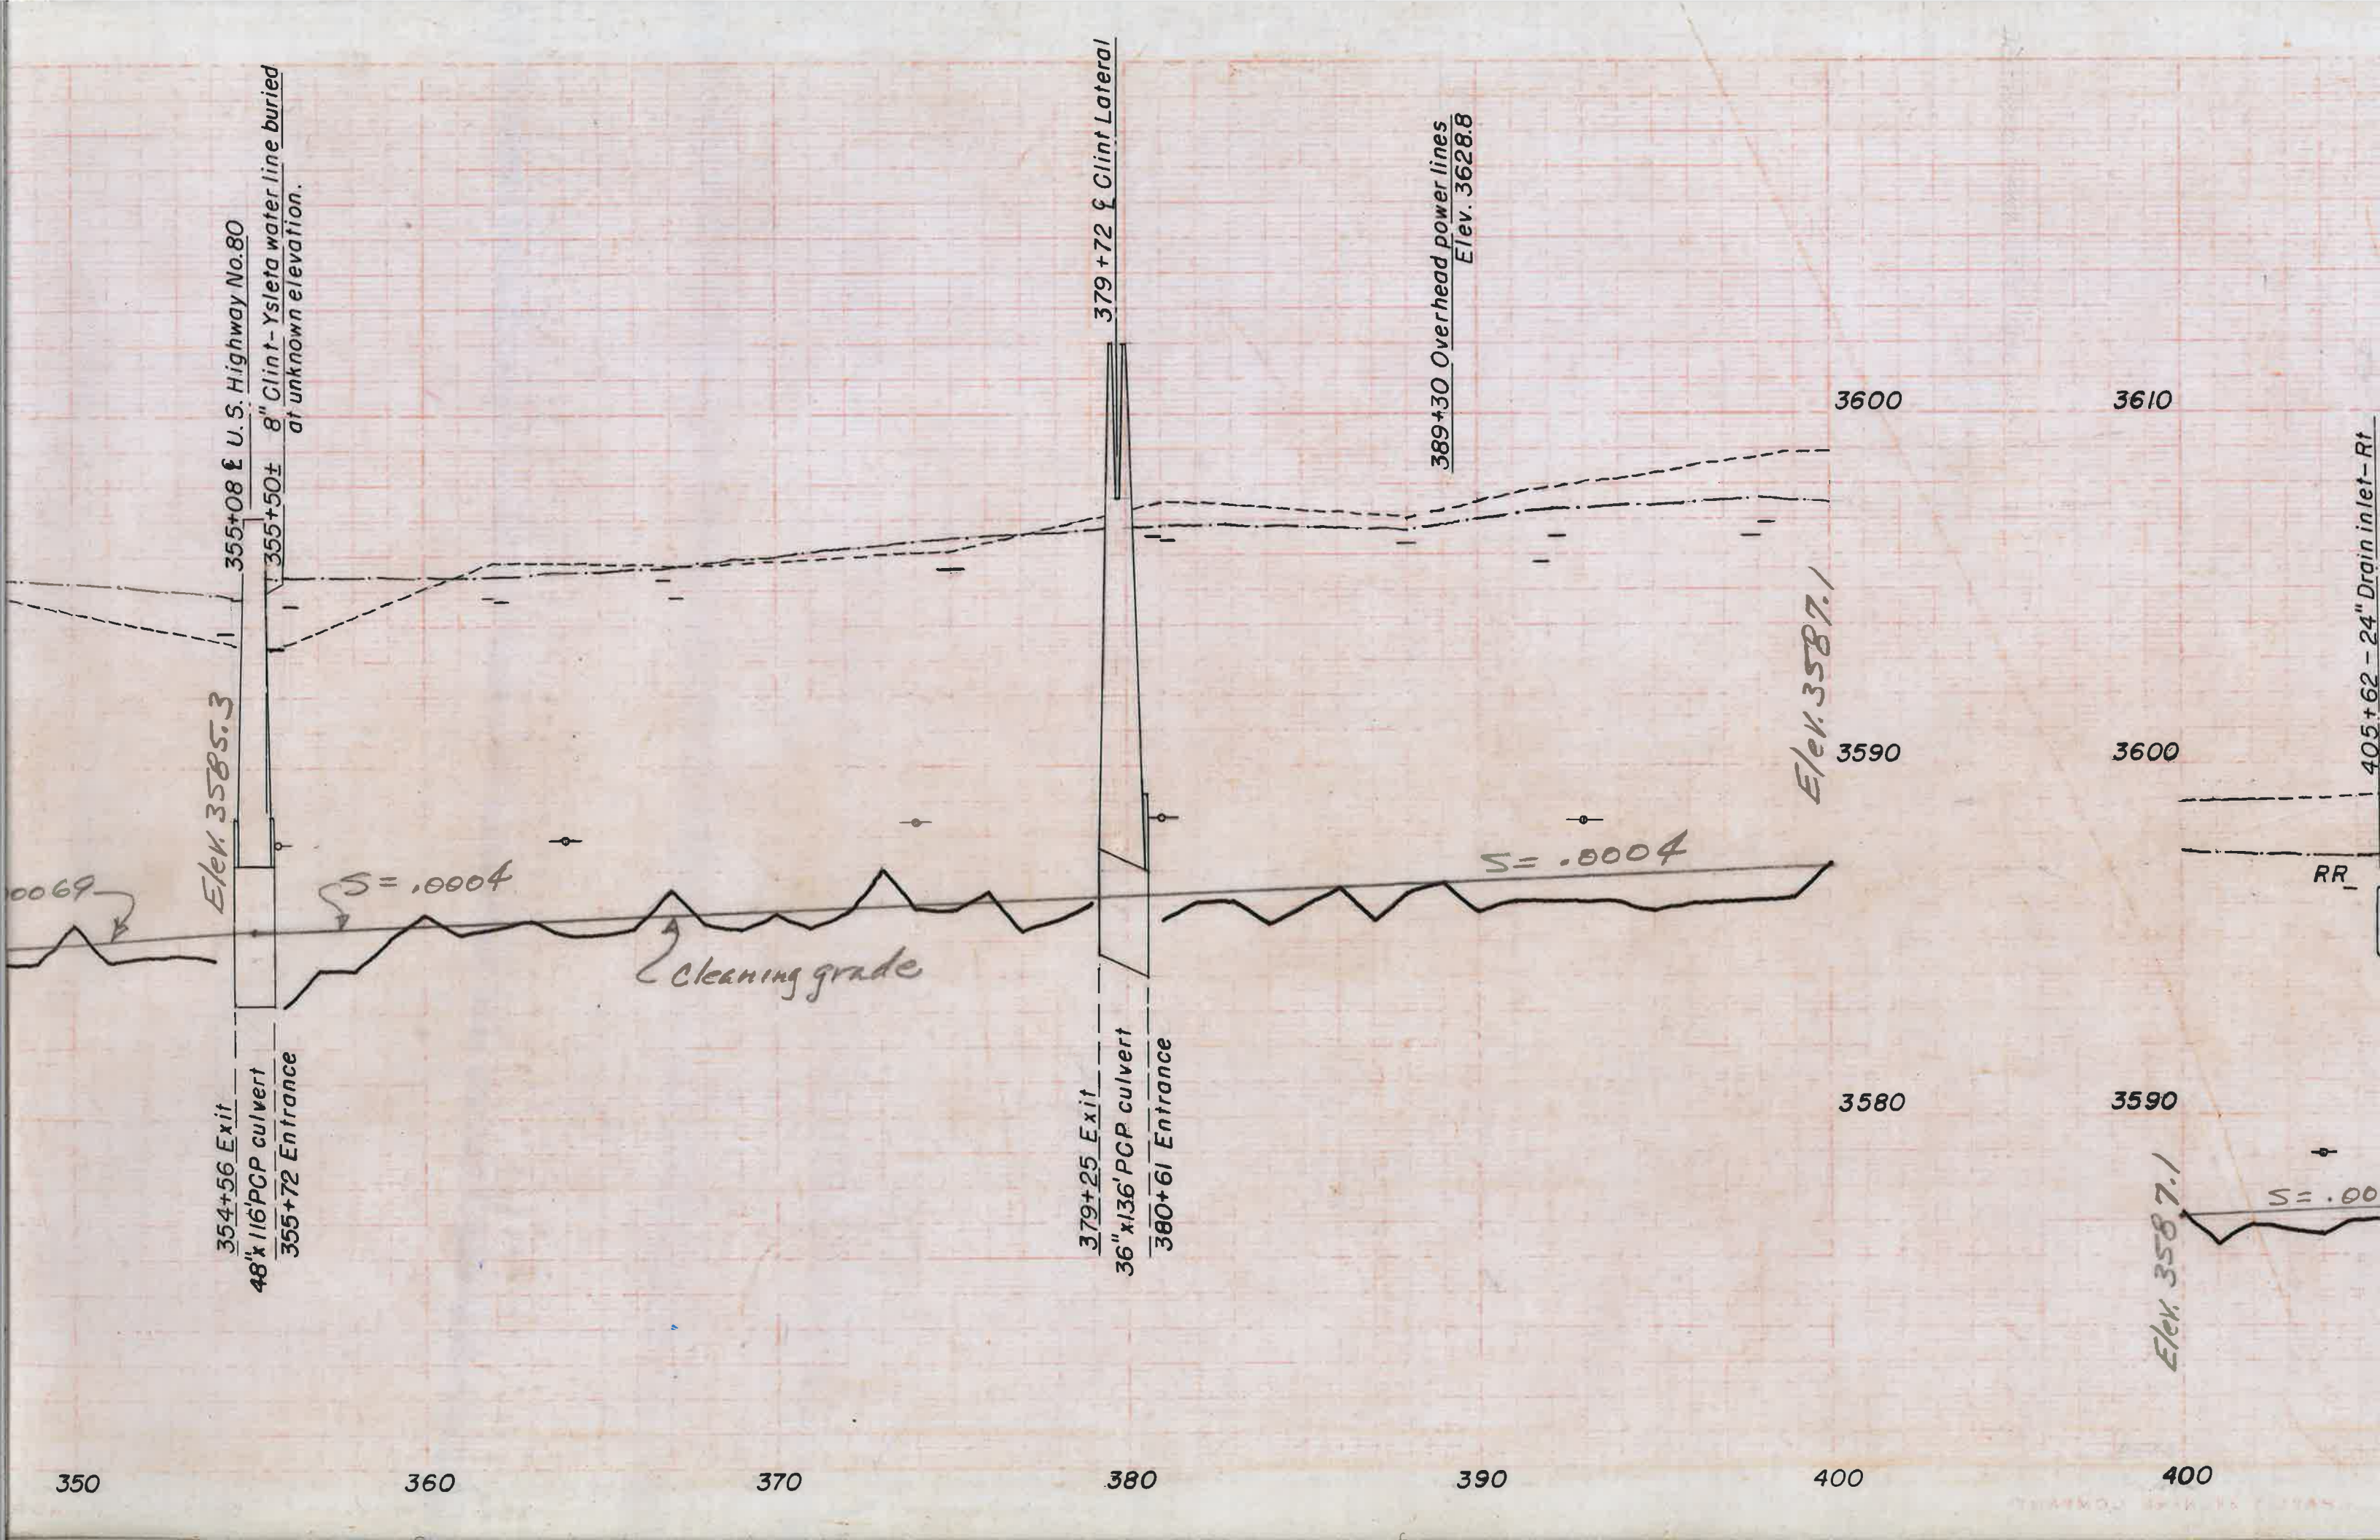

Elev. 3585.3

354+56 Exit
48" x 116' PCP culvert
355+72 Entrance

355+08 U.S. Highway No. 80

355+50± 8" Clint-Ysleta water line buried at unknown elevation.

S = .0004

Cleaning grade

379+25 Exit
36" x 136' PCP culvert
380+61 Entrance

379+72 Clint Lateral

389+30 Overhead power lines
Elev. 3628.8

Elev. 3587.1

Elev. 3587.1

S = .00

405+62 - 24" Drain inlet - Rt

RR