


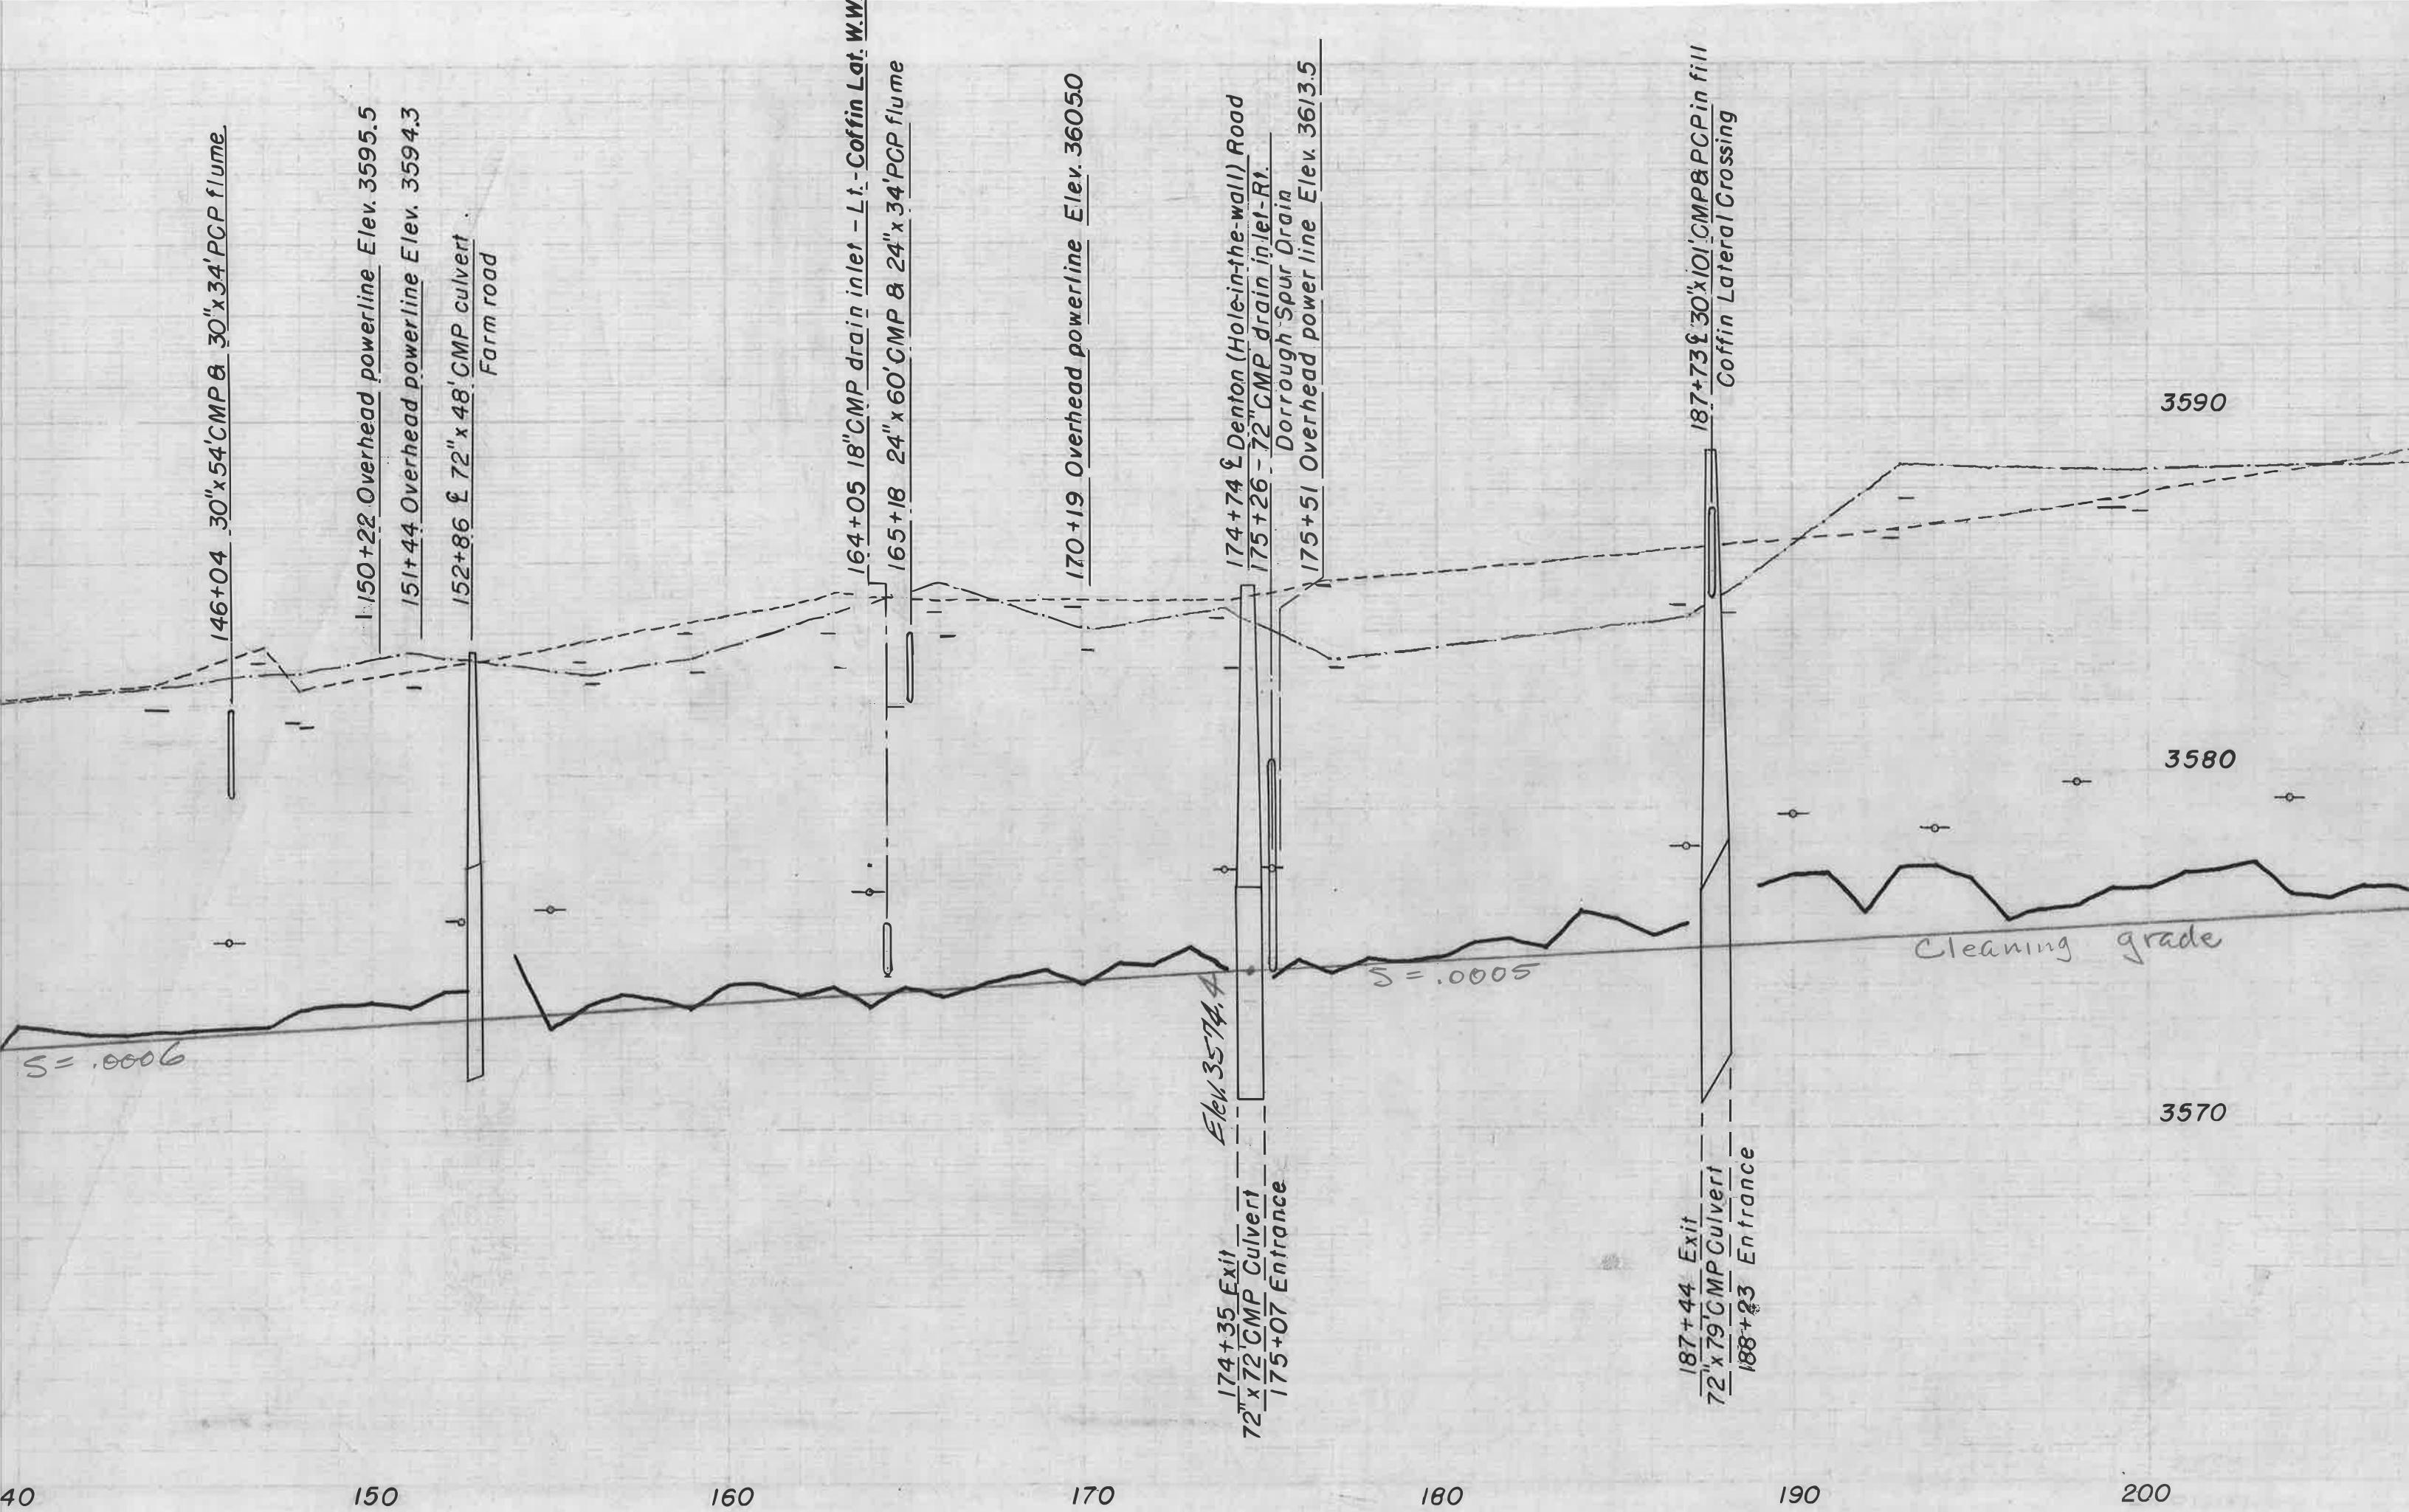

146+04 30" x 54' CMP & 30" x 34' PCP flume

150+22 Overhead powerline Elev. 3595.5

151+44 Overhead powerline Elev. 3594.3

152+86 72" x 48' CMP culvert
Farm road

164+05 18" CMP drain inlet - Lt. - Coffin Lat. W.W.

165+18 24" x 60' CMP & 24" x 34' PCP flume

170+19 Overhead powerline Elev. 36050

Elev. 3574.4

174+35 Exit
72" x 72' CMP Culvert
175+07 Entrance

174+74 & 175+26 Denton (Hole-in-the-wall) Road
Dorrough Spur Drain

175+51 Overhead powerline Elev. 3613.5

187+44 Exit
72" x 79' CMP Culvert
188+23 Entrance

187+73 & 188+23 30" x 101' CMP & PCP in fill
Coffin Lateral Crossing

Cleaning grade

3590

3580

3570

S = .0006

S = .0005