


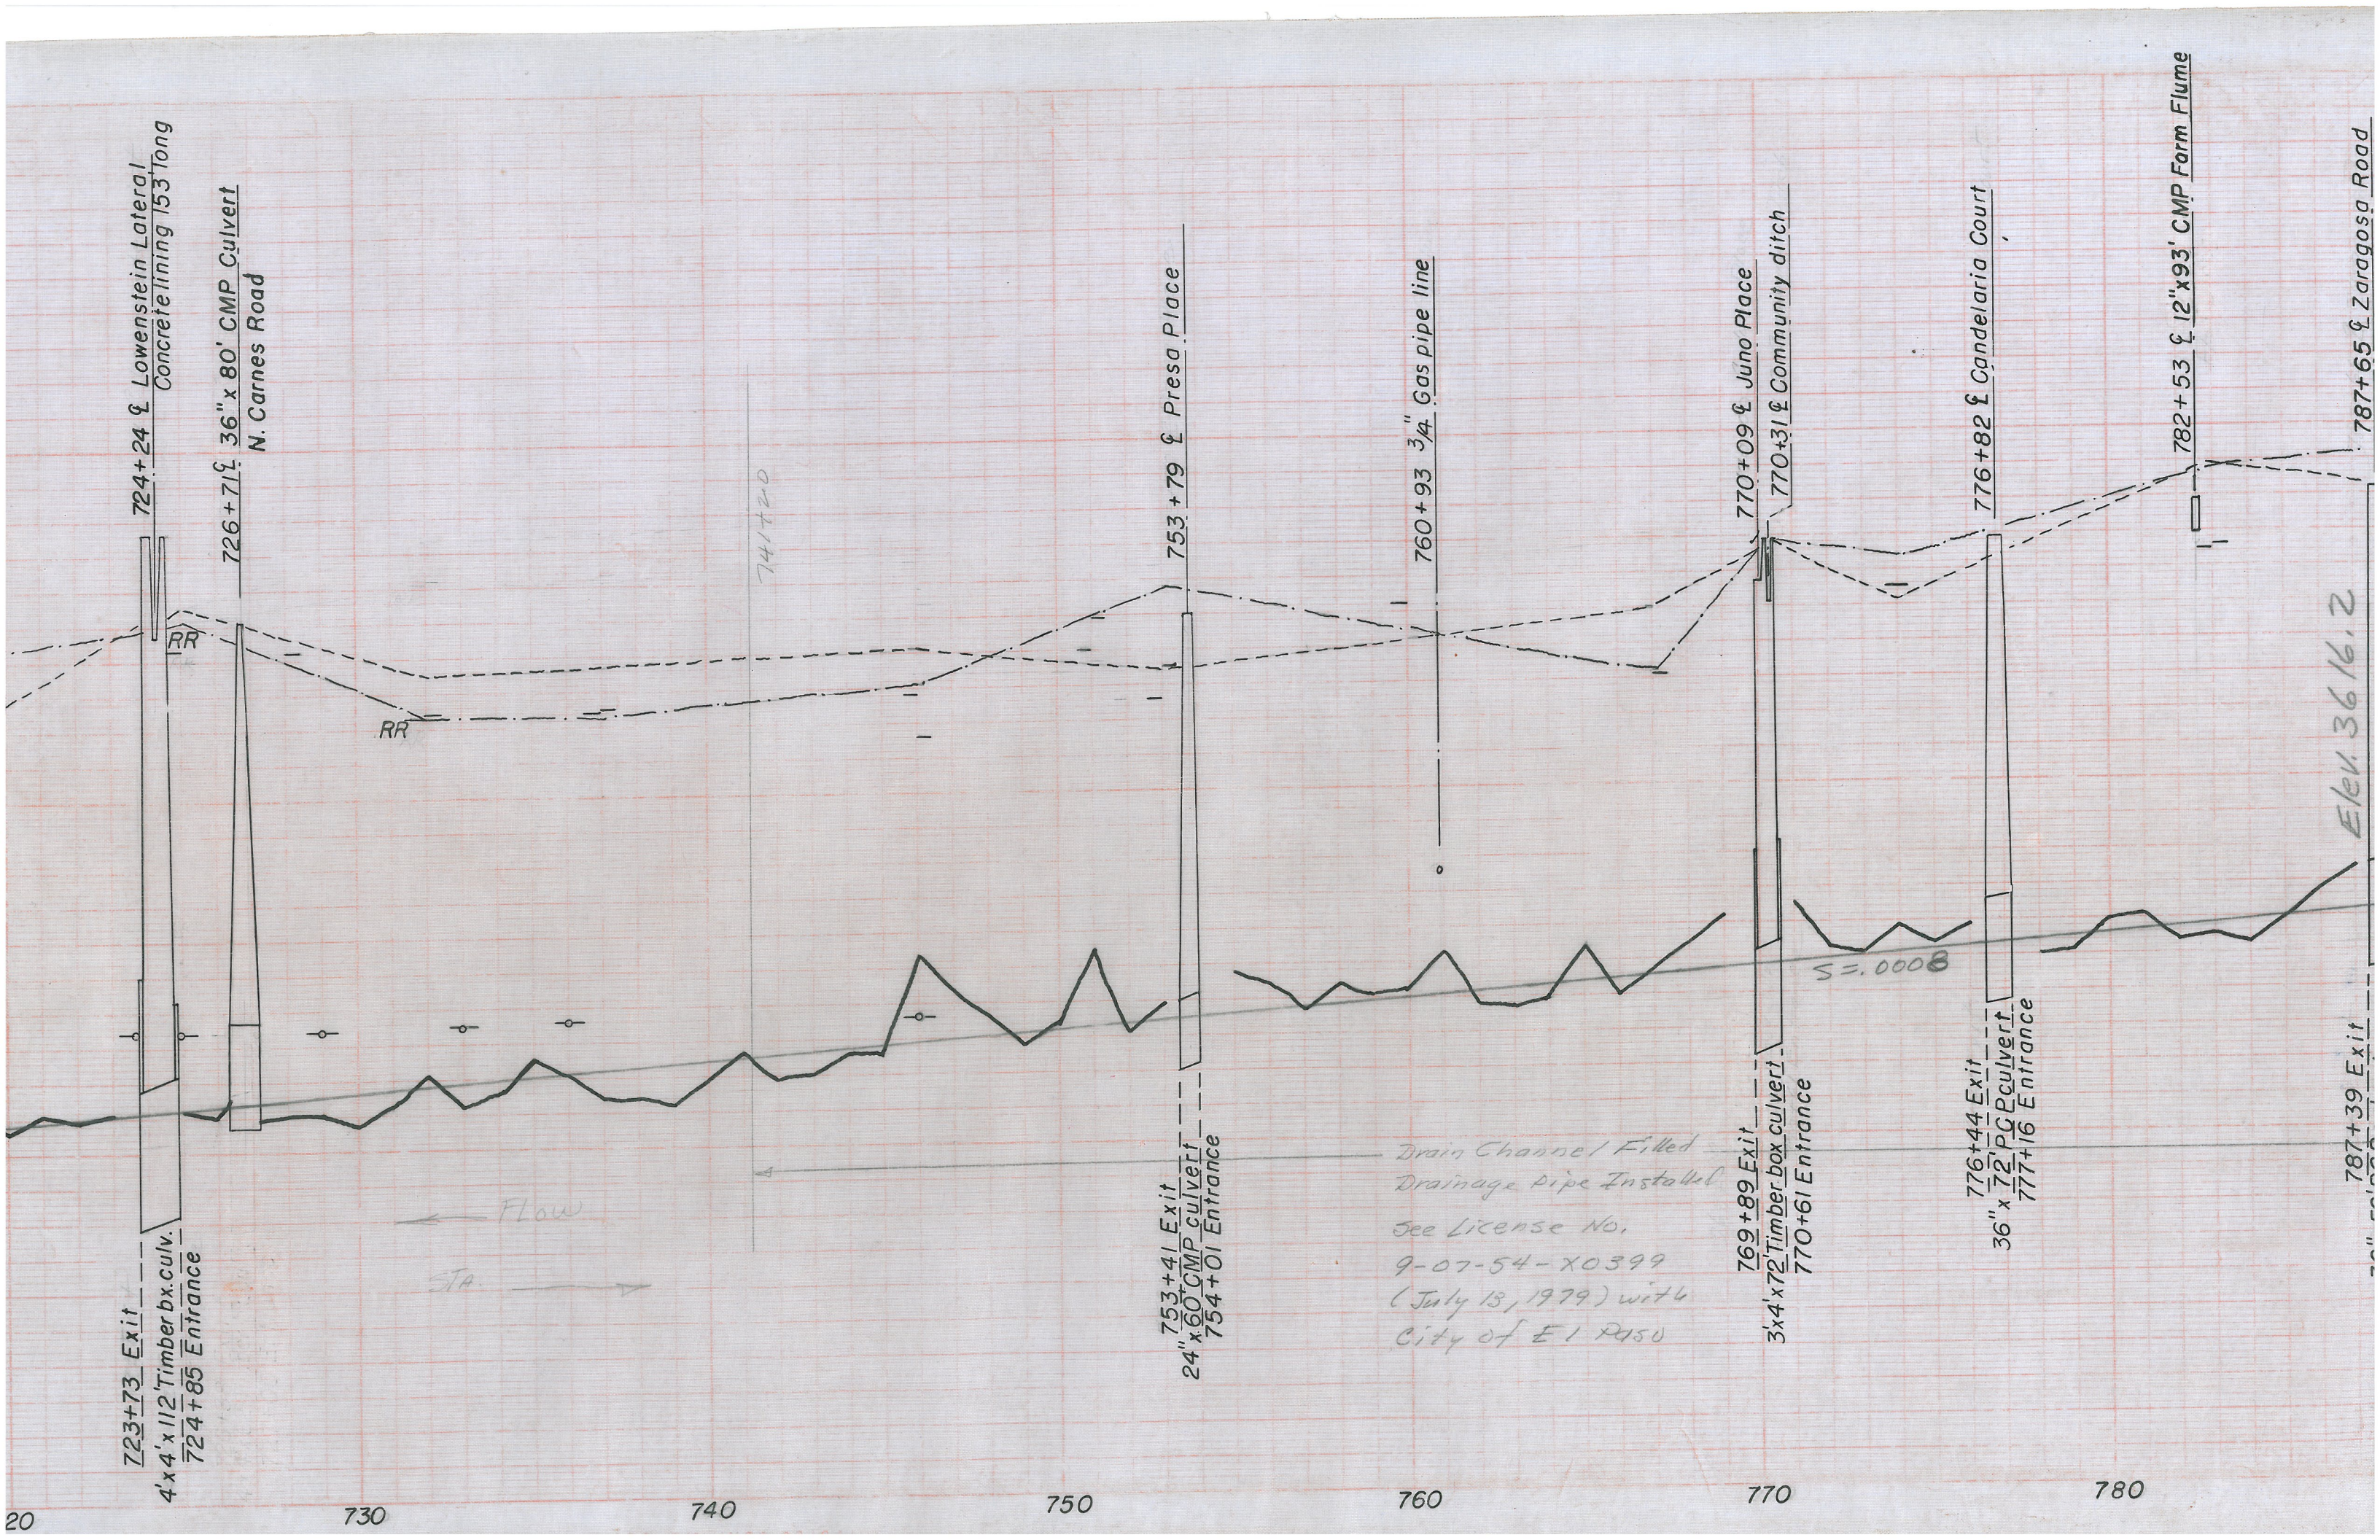

723+73 Exit
4' x 4' x 112' Timber bx. culv.
724+85 Entrance

724+24 & Lowenstein Lateral
Concrete lining 153' long

726+71 36" x 80' CMP Culvert
N. Carnes Road

Flow ←

→ STA.

753+41 Exit
24" x 60' CMP culvert
754+01 Entrance

753+79 & Presa Place

760+93 3/4" Gas pipe line

Drain Channel Filled
Drainage Pipe Installed
See License No.
9-07-54-X0399
(July 13, 1979) with
City of El Paso

769+89 Exit
3' x 4' x 72' Timber box culvert
770+61 Entrance

770+09 & Juno Place
770+31 & Community ditch

776+44 Exit
36" x 72' PC culvert
777+16 Entrance

776+82 & Candelaria Court

782+53 & 12' x 93' CMP Form Flume

787+39 Exit

787+65 & Zaragosa Road

Elev 3616.2