

B.M. Elev. 3618.96 On brass plate in the west end of concrete headwall of the Parildor heading of the Riverside Canal.


LEGEND
— Natural surface, left & right.
— High water surface.
— Bottom of drain.

SOCORRO INTERCEPTING DRAIN

CONDITION PROFILE 1960.

Surveyed by: Redman June 1960
Notes recorded in Ysleta Field Book 3131
Plotted by E.R.J. Aug. 1960
Checked by U.H.

23-503-6159

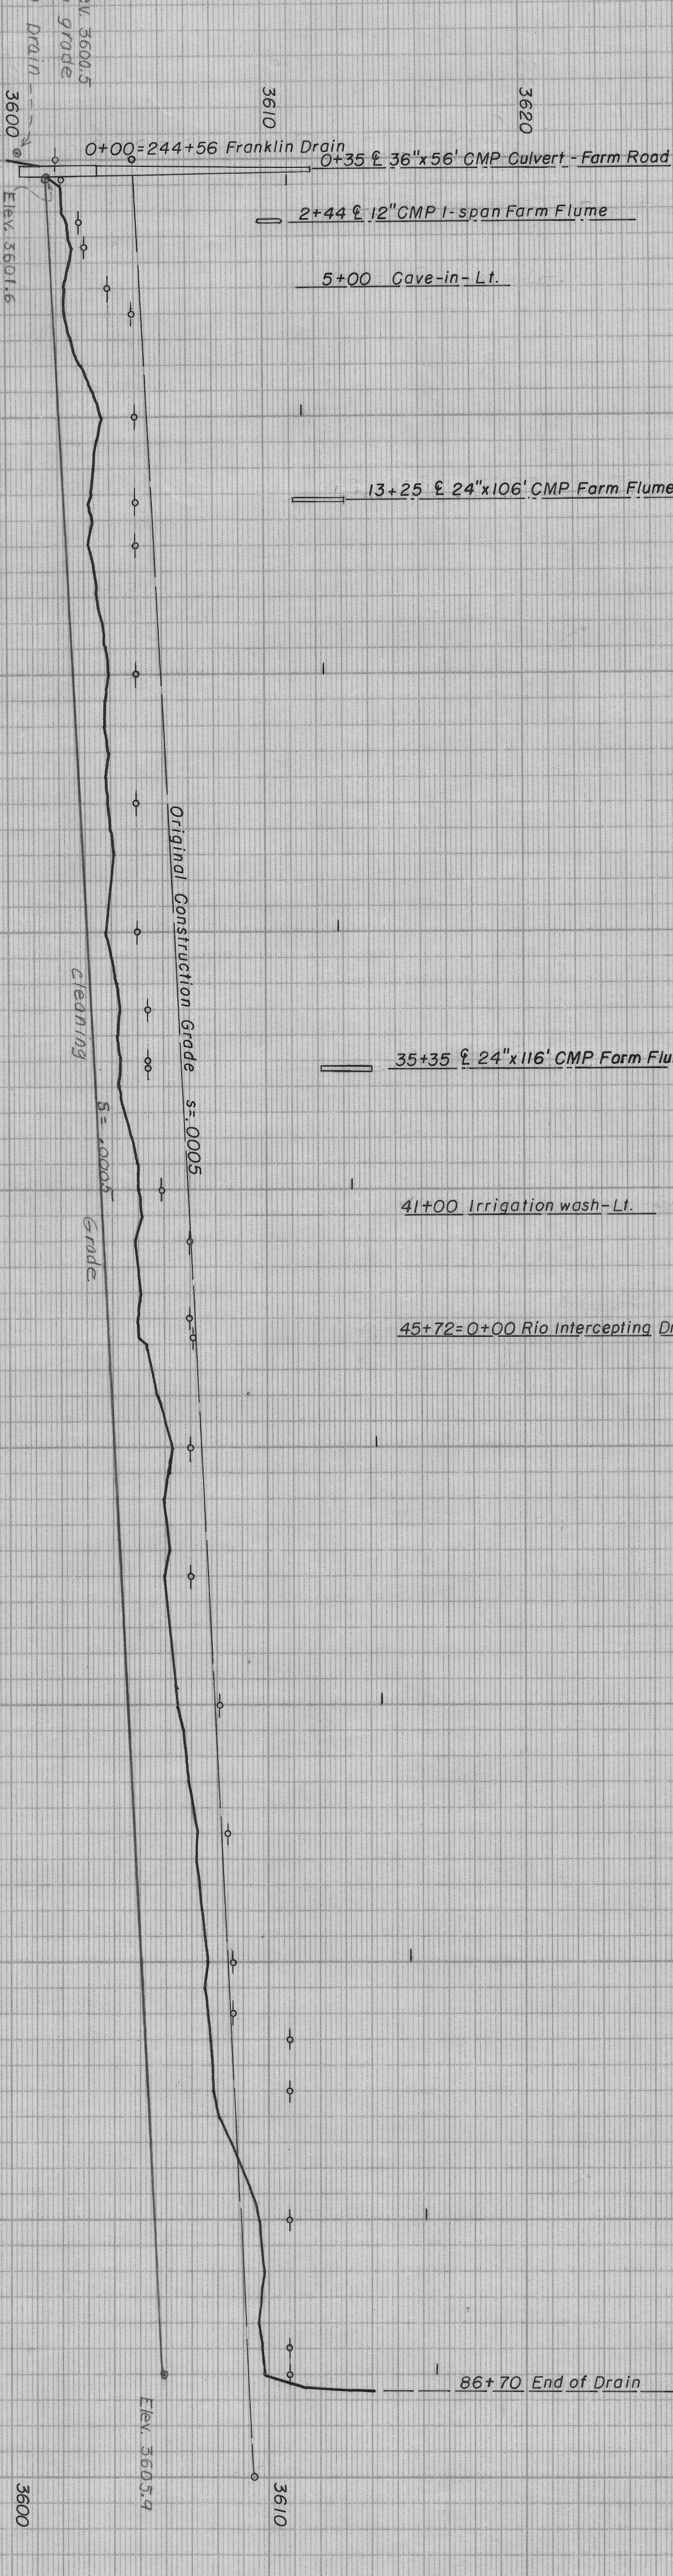


Note: Clean to indicated cleaning grade.

B.M. Elev. 3611.35 On concrete headwall at end of culvert under Riverside Canal.

RIO INTERCEPTING DRAIN

CONDITION PROFILE 1960.

Surveyed by Redman, June 1960.
Notes recorded in Ysleta Field Book 3131
Plotted by E.R.J. Aug. 1960
Checked

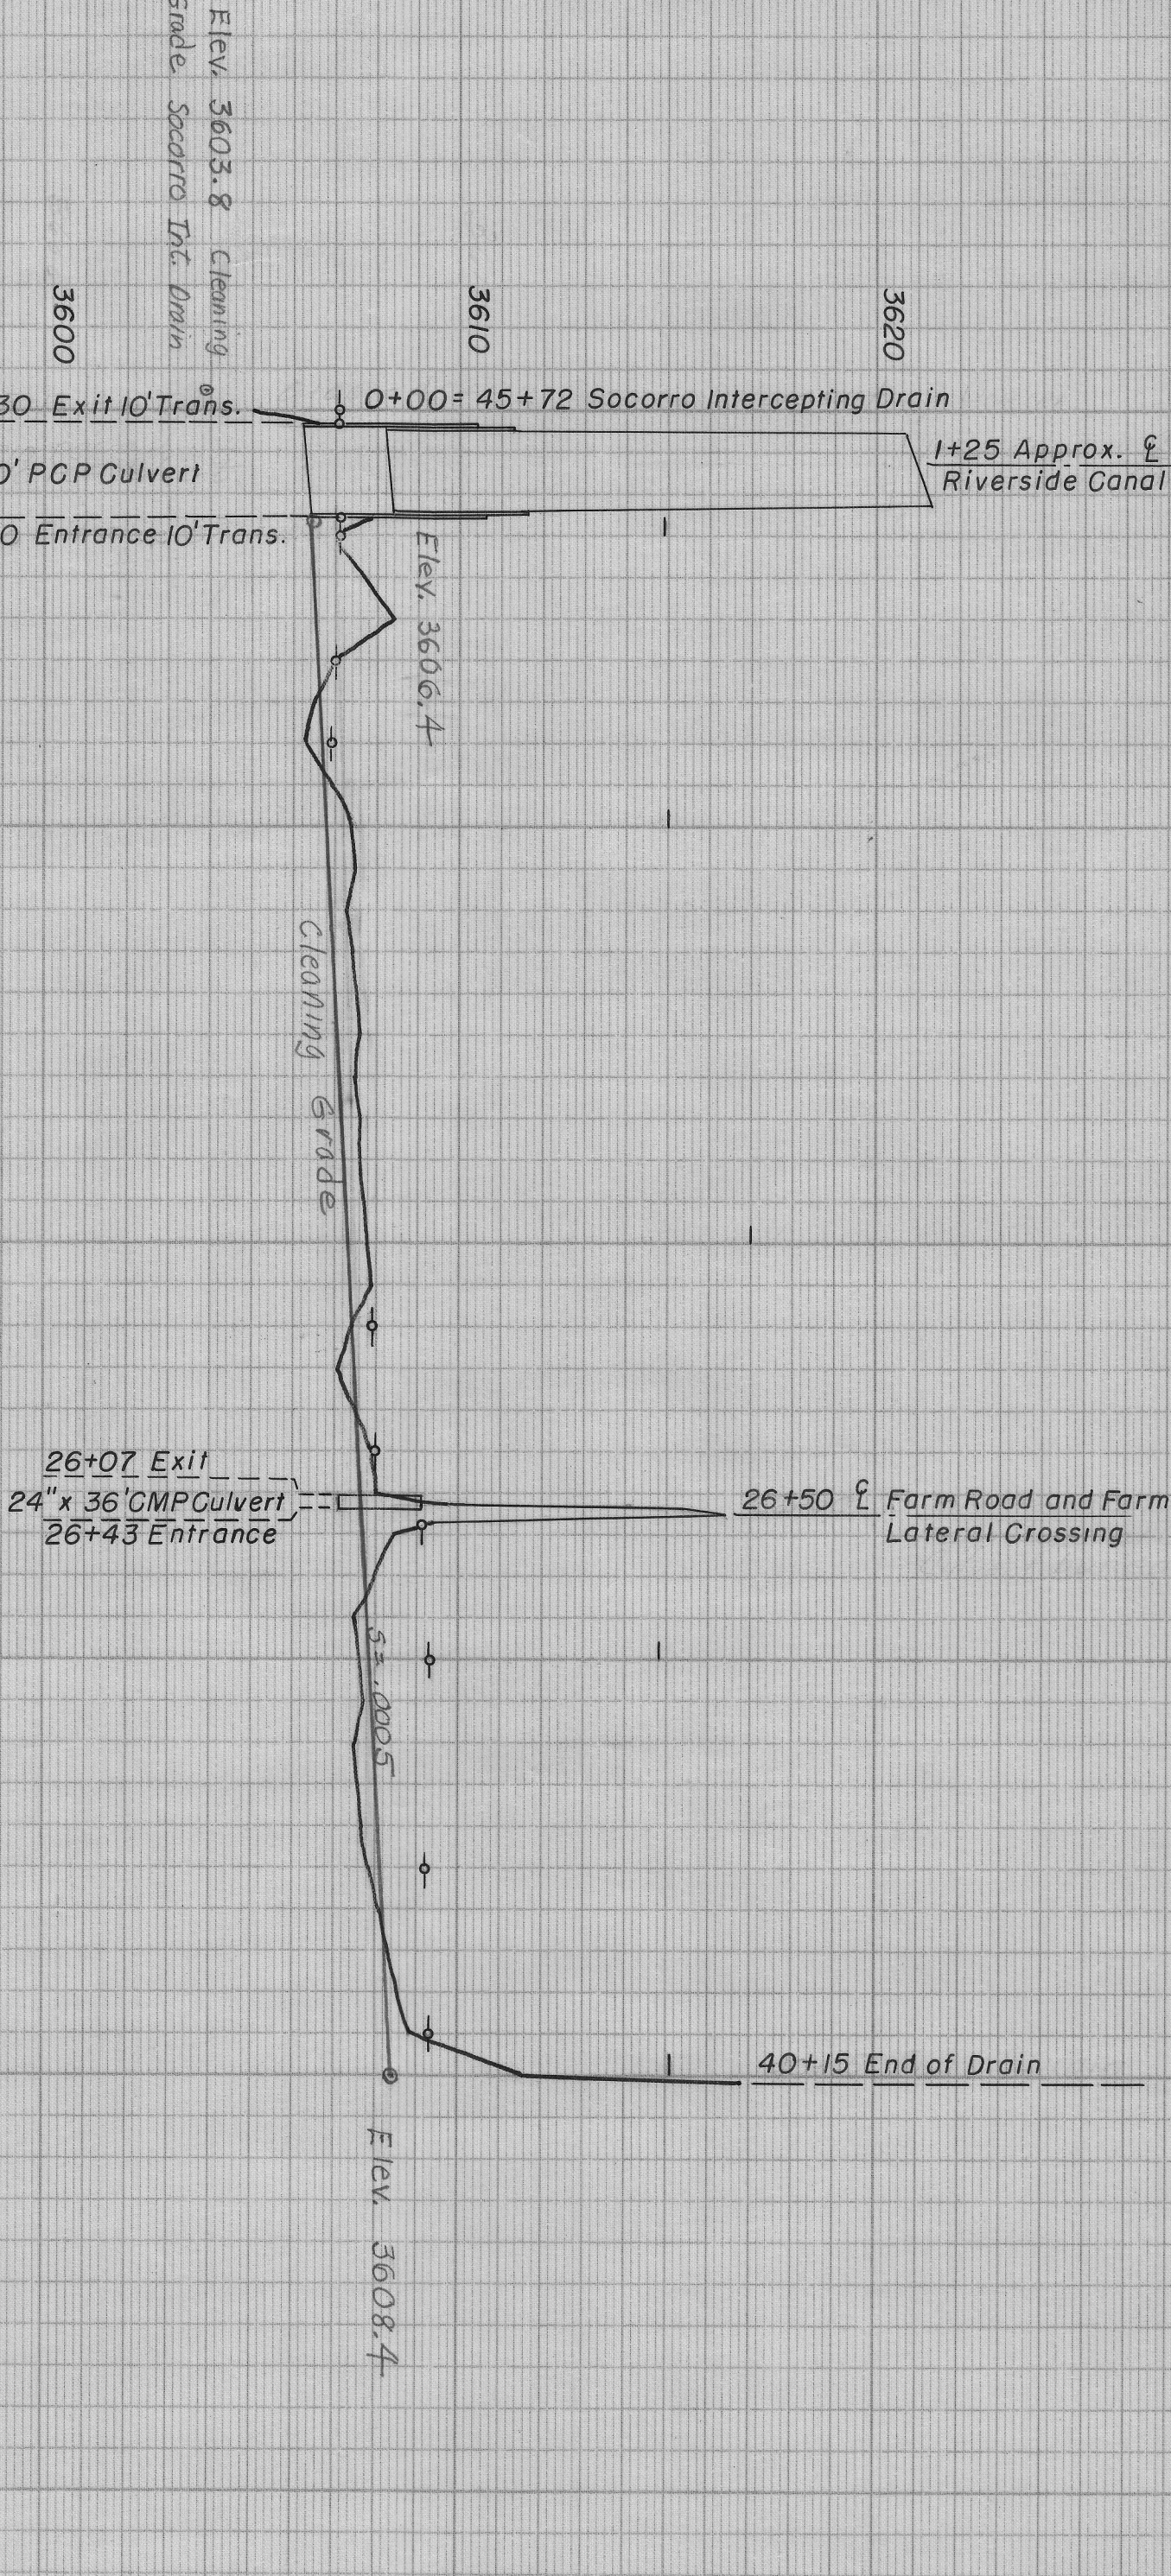

Note: Clean to indicated cleaning grade.

SOCORRO and RIO
INTERCEPTING DRAINS
CONDITION PROFILE 1960.
23-503-6159

23-503-6159.