


B.M. Elev. 3611.35 On concrete headwall at end of culvert
under Riverside Canal.

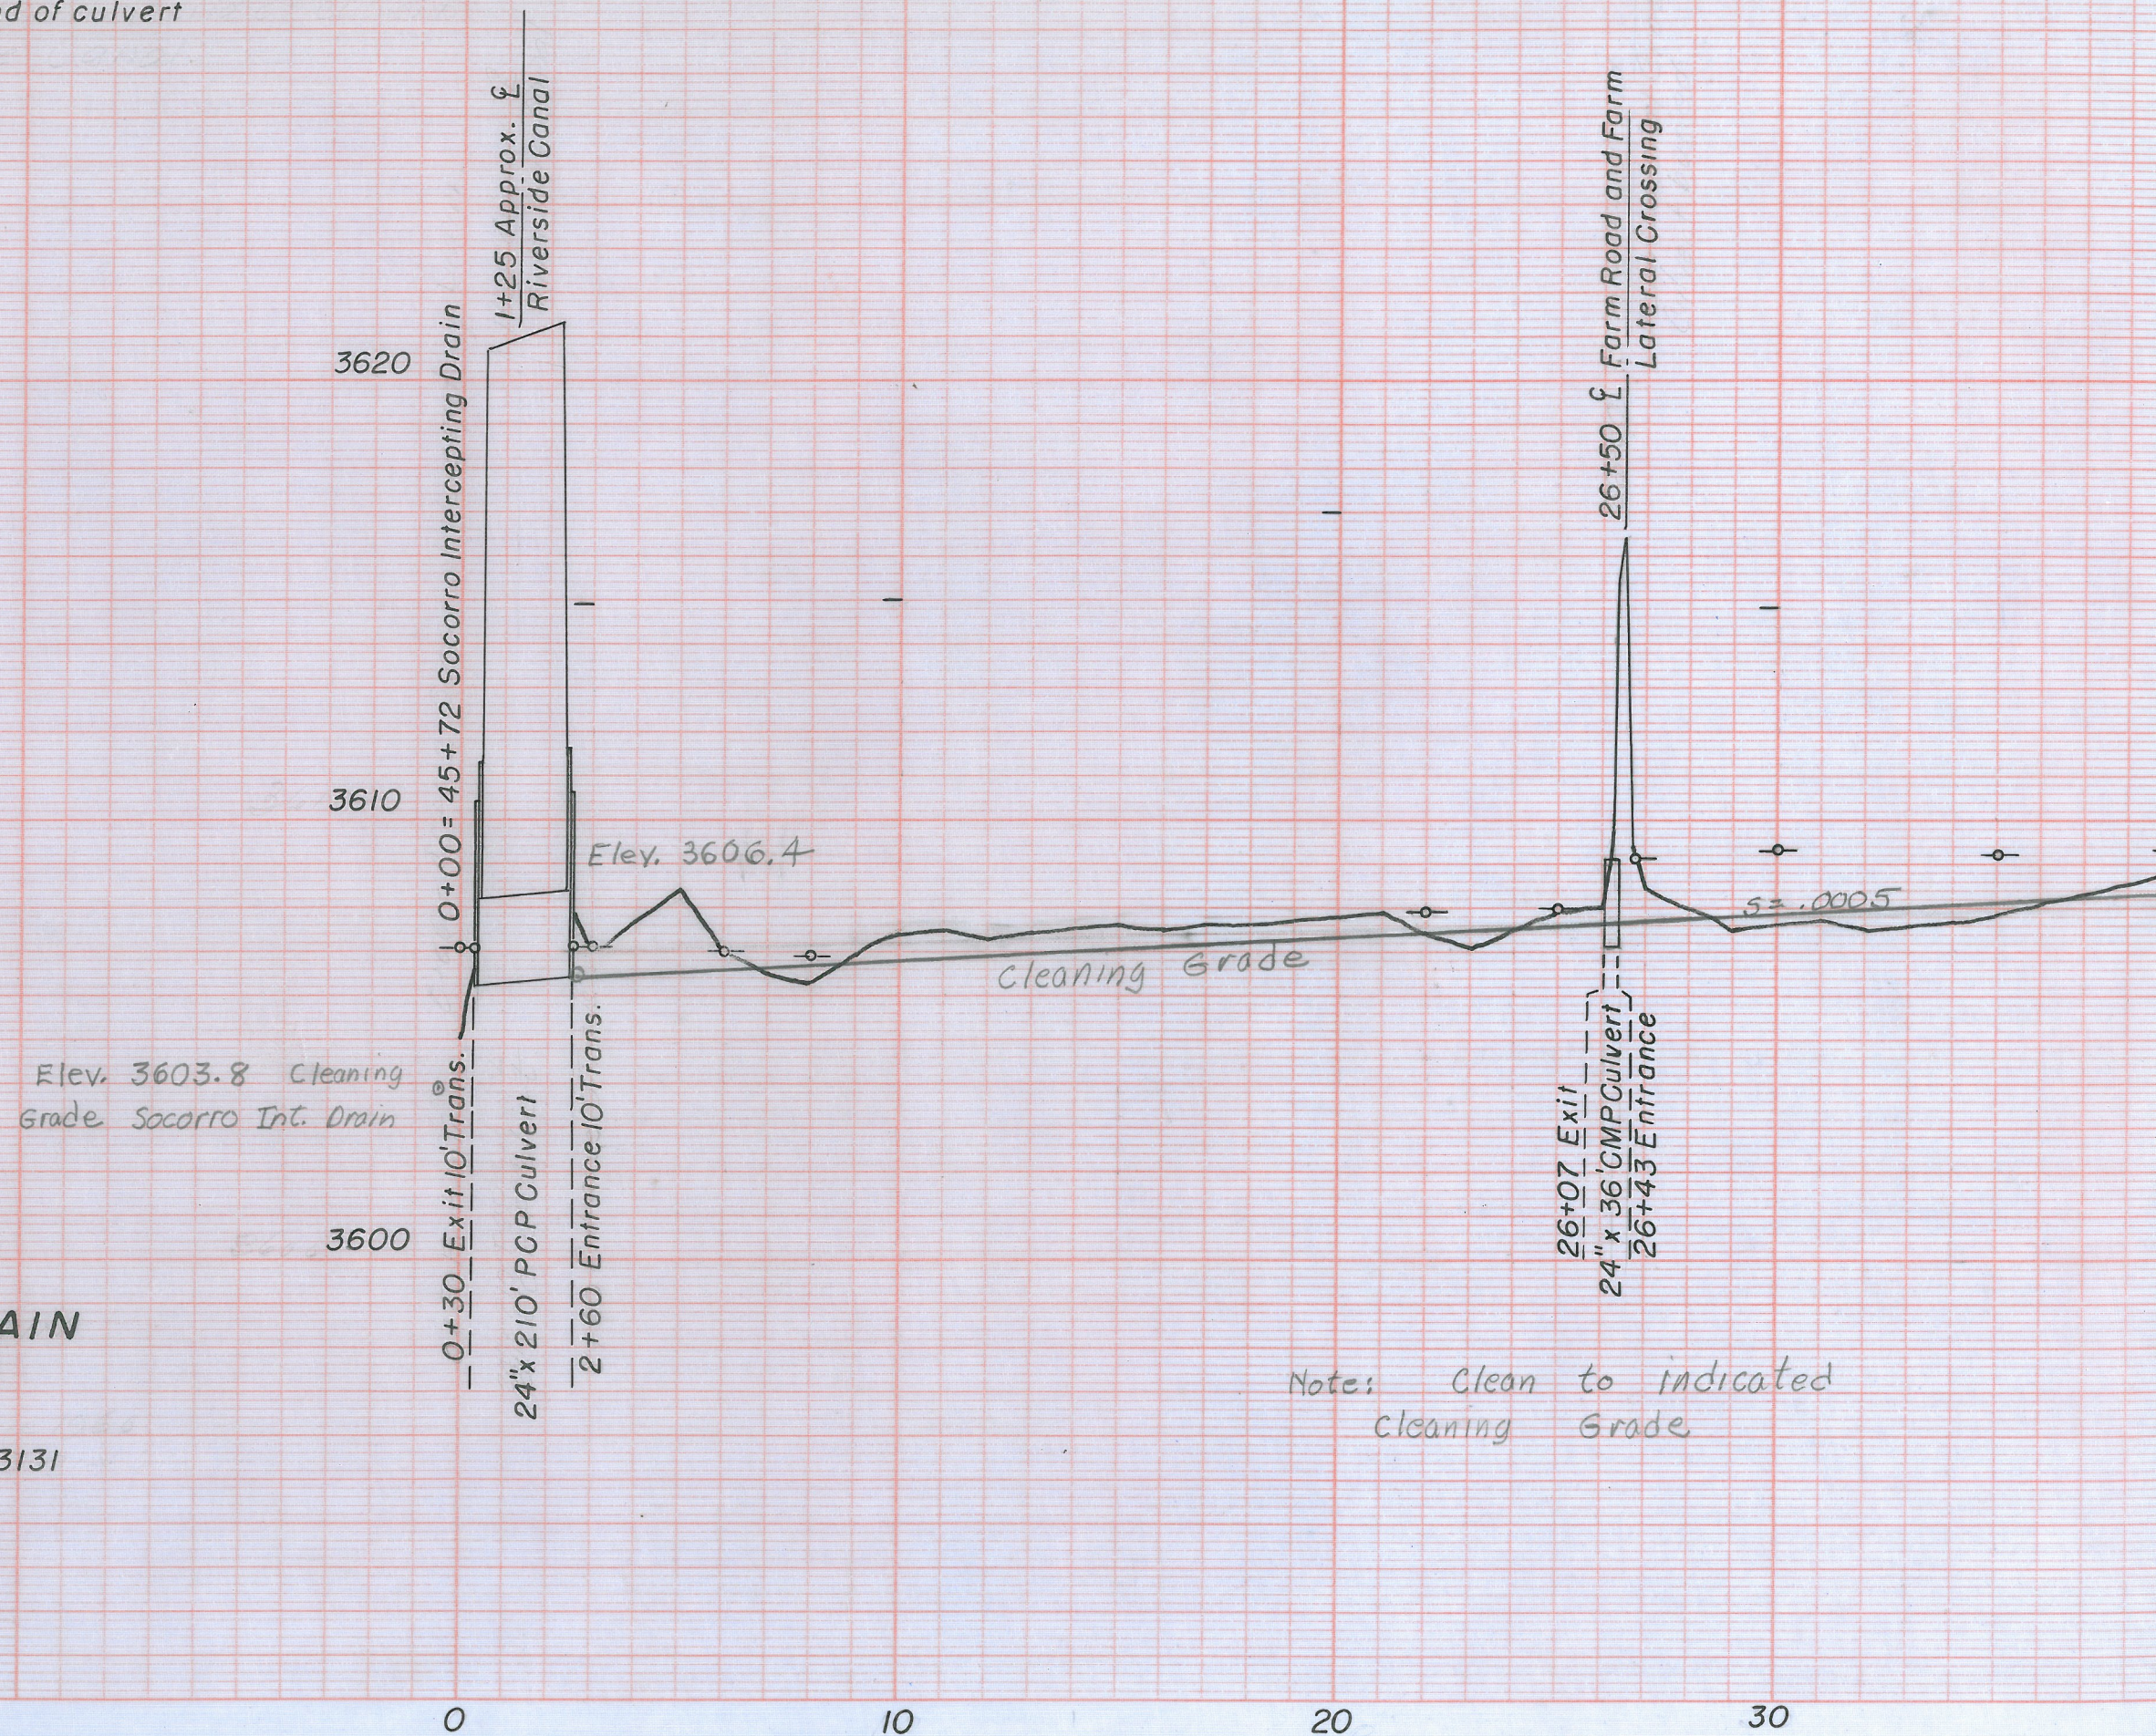

RIO INTERCEPTING DRAIN CONDITION PROFILE 1960.

Surveyed by Redman, June 1960.

Notes recorded in Ysleta Field Book 3131

Plotted by E.R.J. Aug. 1960.

Checked

Notes: Clean to indicated
cleaning Grade