


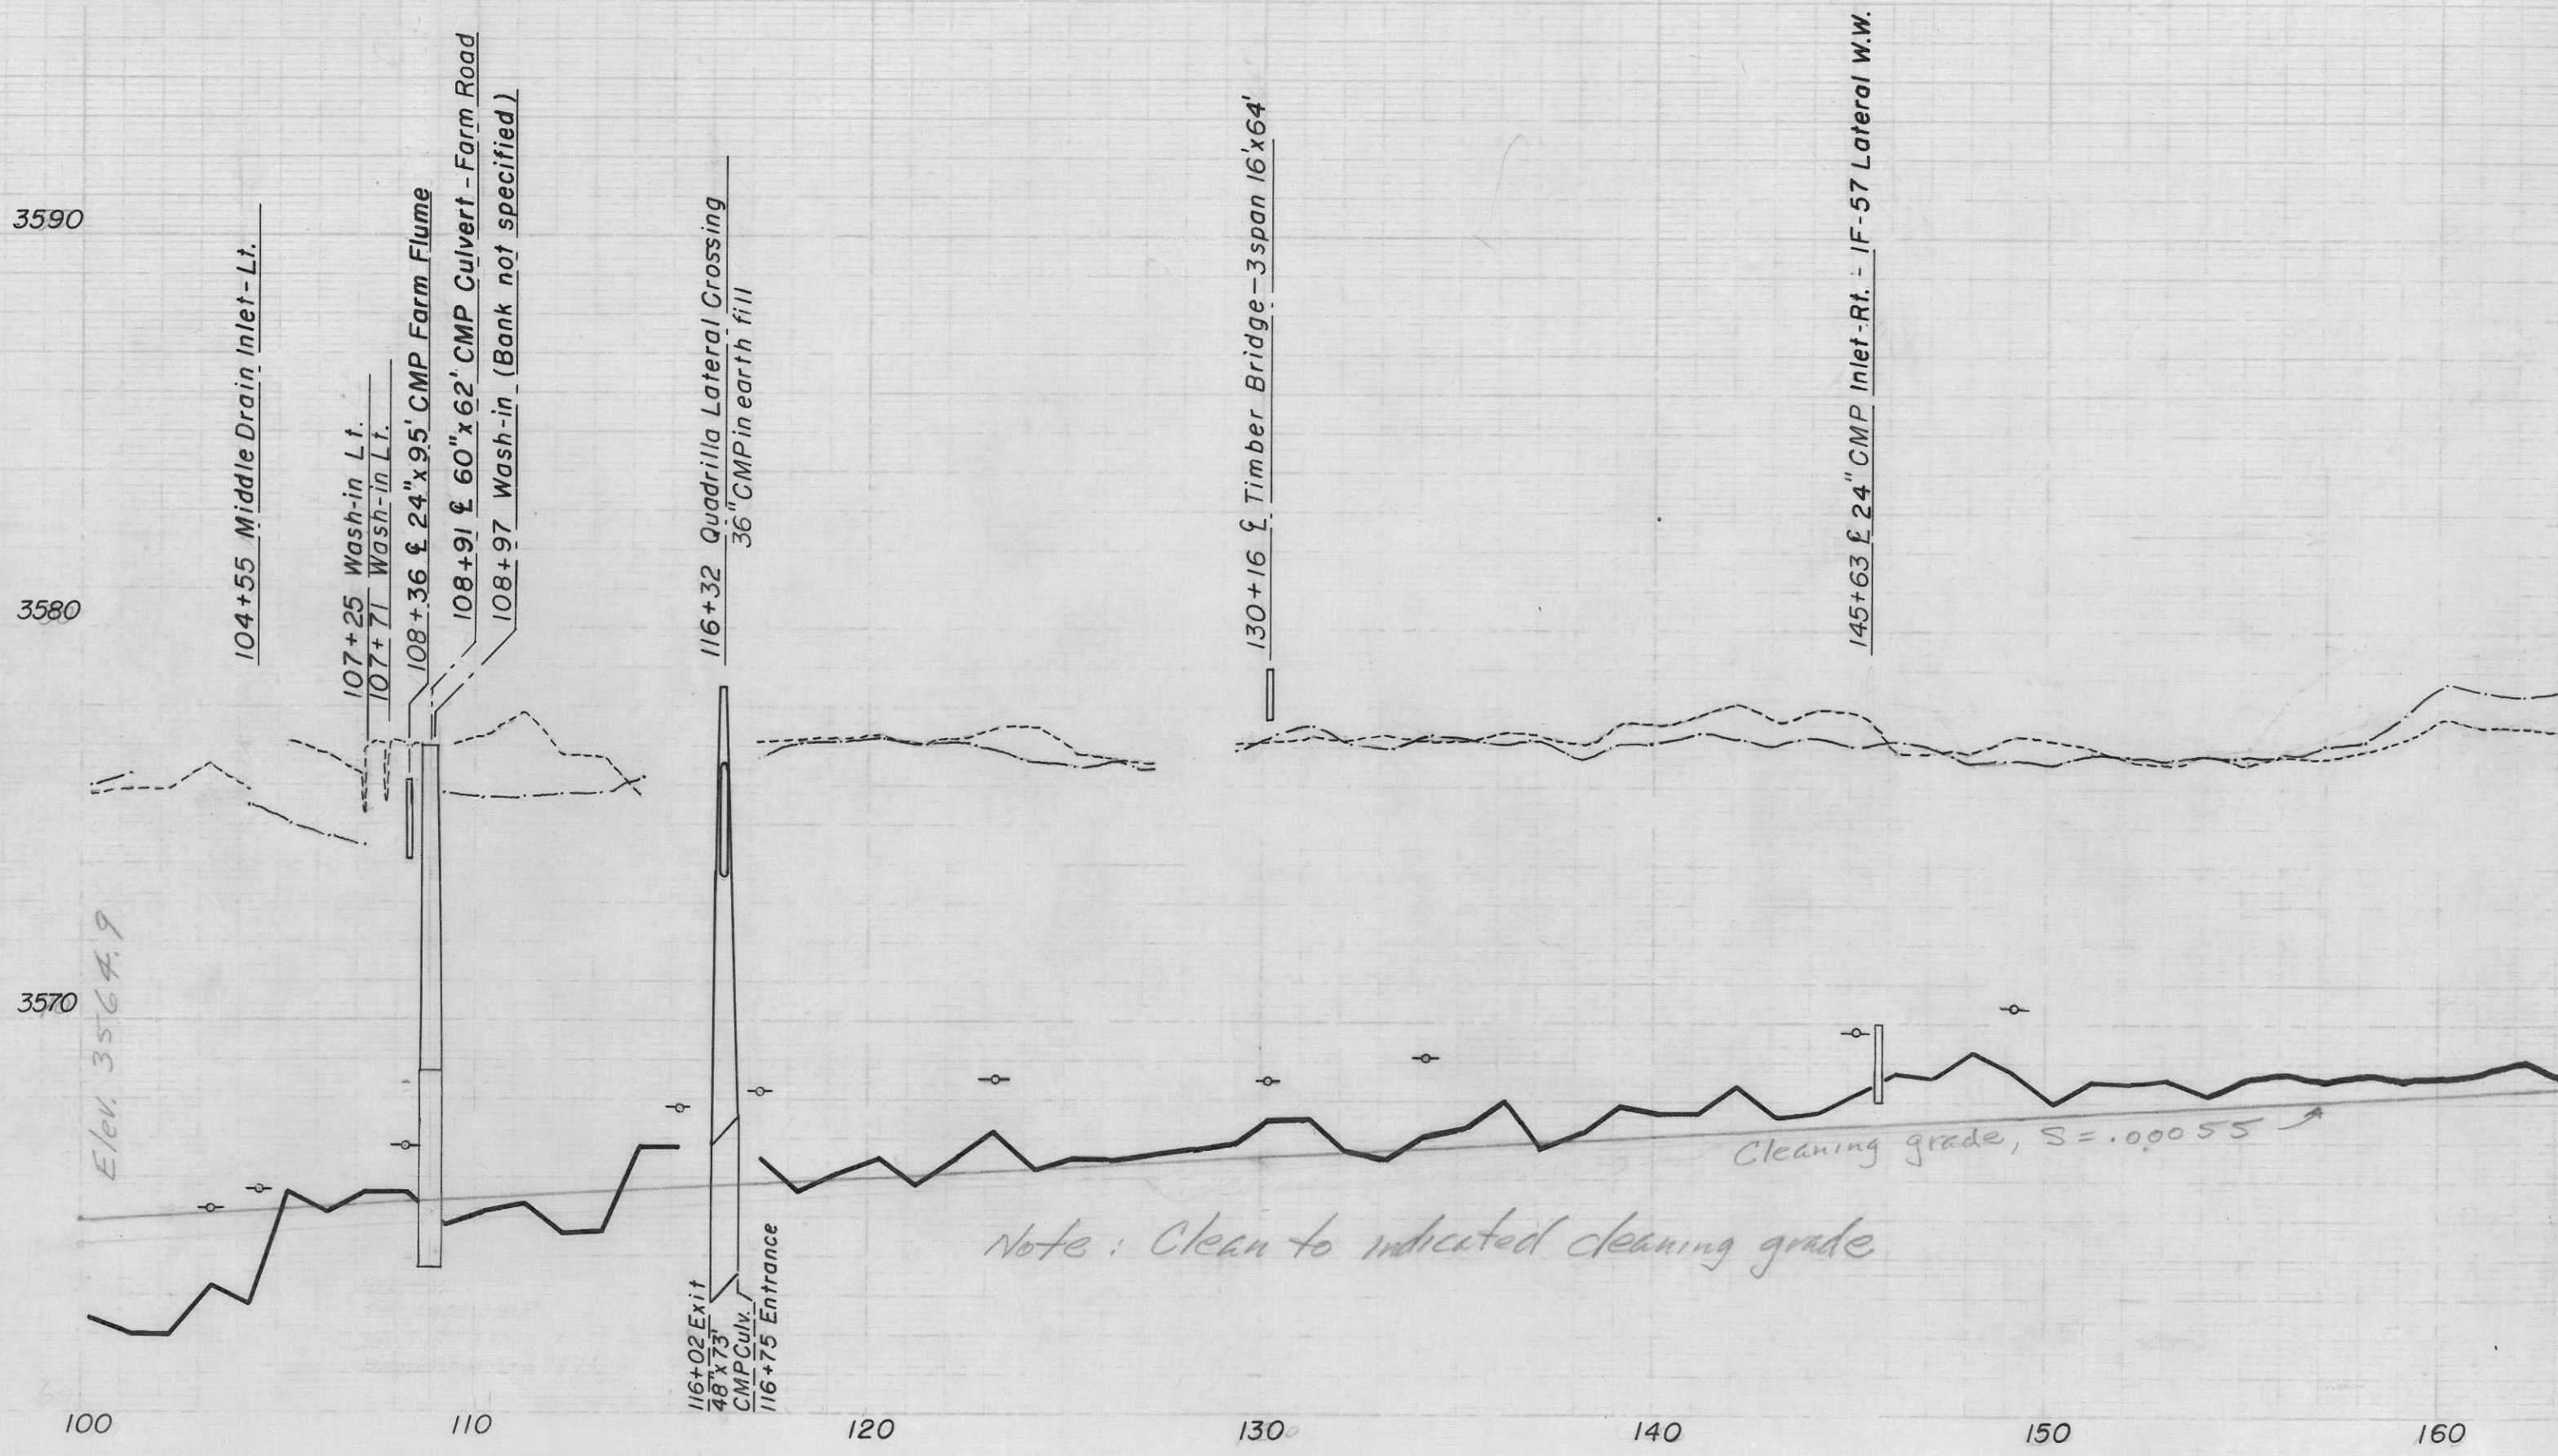

104+55 Middle Drain Inlet - Lt.

107+25 Wash-in Lt.

107+71 Wash-in Lt.

108+36 & 24"x95' CMP Farm Flume

108+91 & 60"x62' CMP Culvert - Farm Road

108+97 Wash-in (Bank not specified)

116+32 Quadrilla Lateral Crossing

36" CMP in earth fill

116+02 Exit

48"x73' CMP Culv.

116+75 Entrance

130+16 & Timber Bridge - 3 span 16'x64'

145+63 & 24" CMP Inlet - Rt. - IF-57 Lateral W.W.

Cleaning grade, $S = .00055$

Note: Clean to indicated cleaning grade