


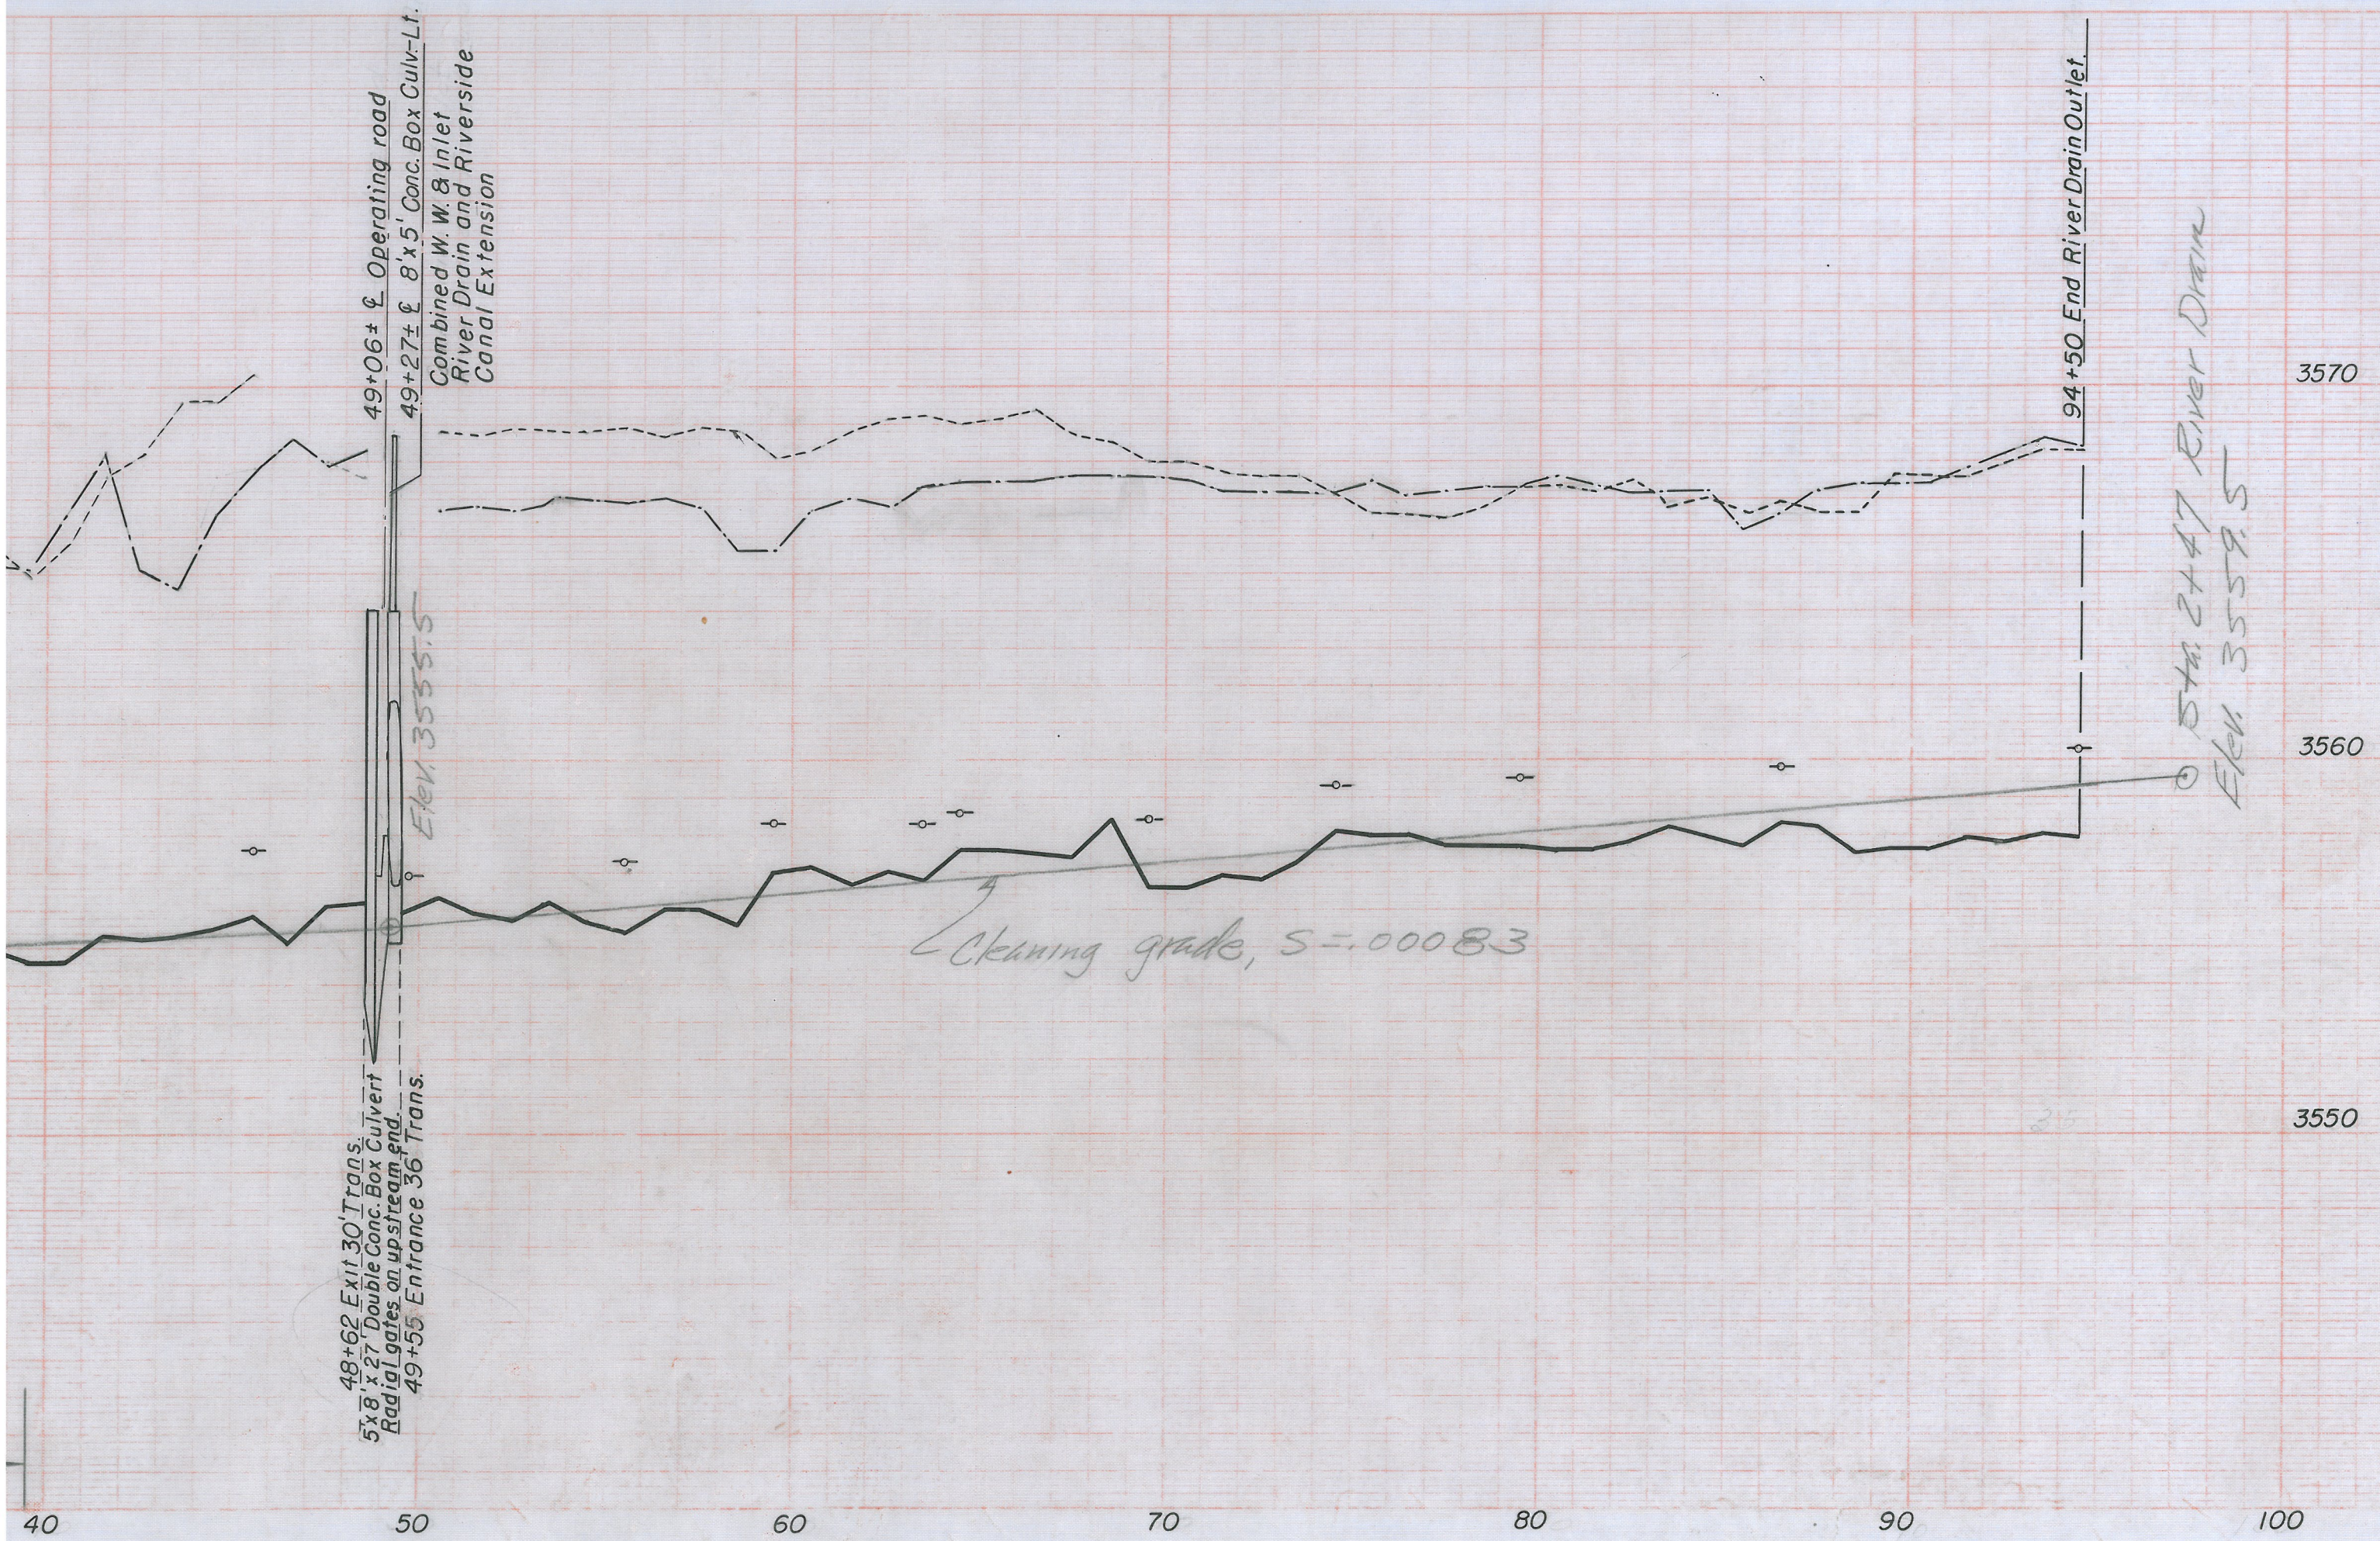

49+06 ± Operating road
49+27 ± 8' x 5' Conc. Box Culv-Lt.
Combined W. W. & Inlet
River Drain and Riverside
Canal Extension

48+62 Exit 30' Trans.
5' x 8' x 27' Double Conc. Box Culvert
Radial gates on upstream end.
49+55 Entrance 36 Trans.

Cleaning grade, $S = -0.00083$

Sta. 2+47 River Drain
Elev. 3559.5

3570

3560

3550