
 


B.M. Elev. 3578.17 Top Conc. Rail - N.E. corner of
bridge on Cuadrilla Road over Middle Drain.

LEGEND

-  Bottom of Ditch
-  H.W. Elevation
-  Natural Surface Elevation
Lt. and Rt.

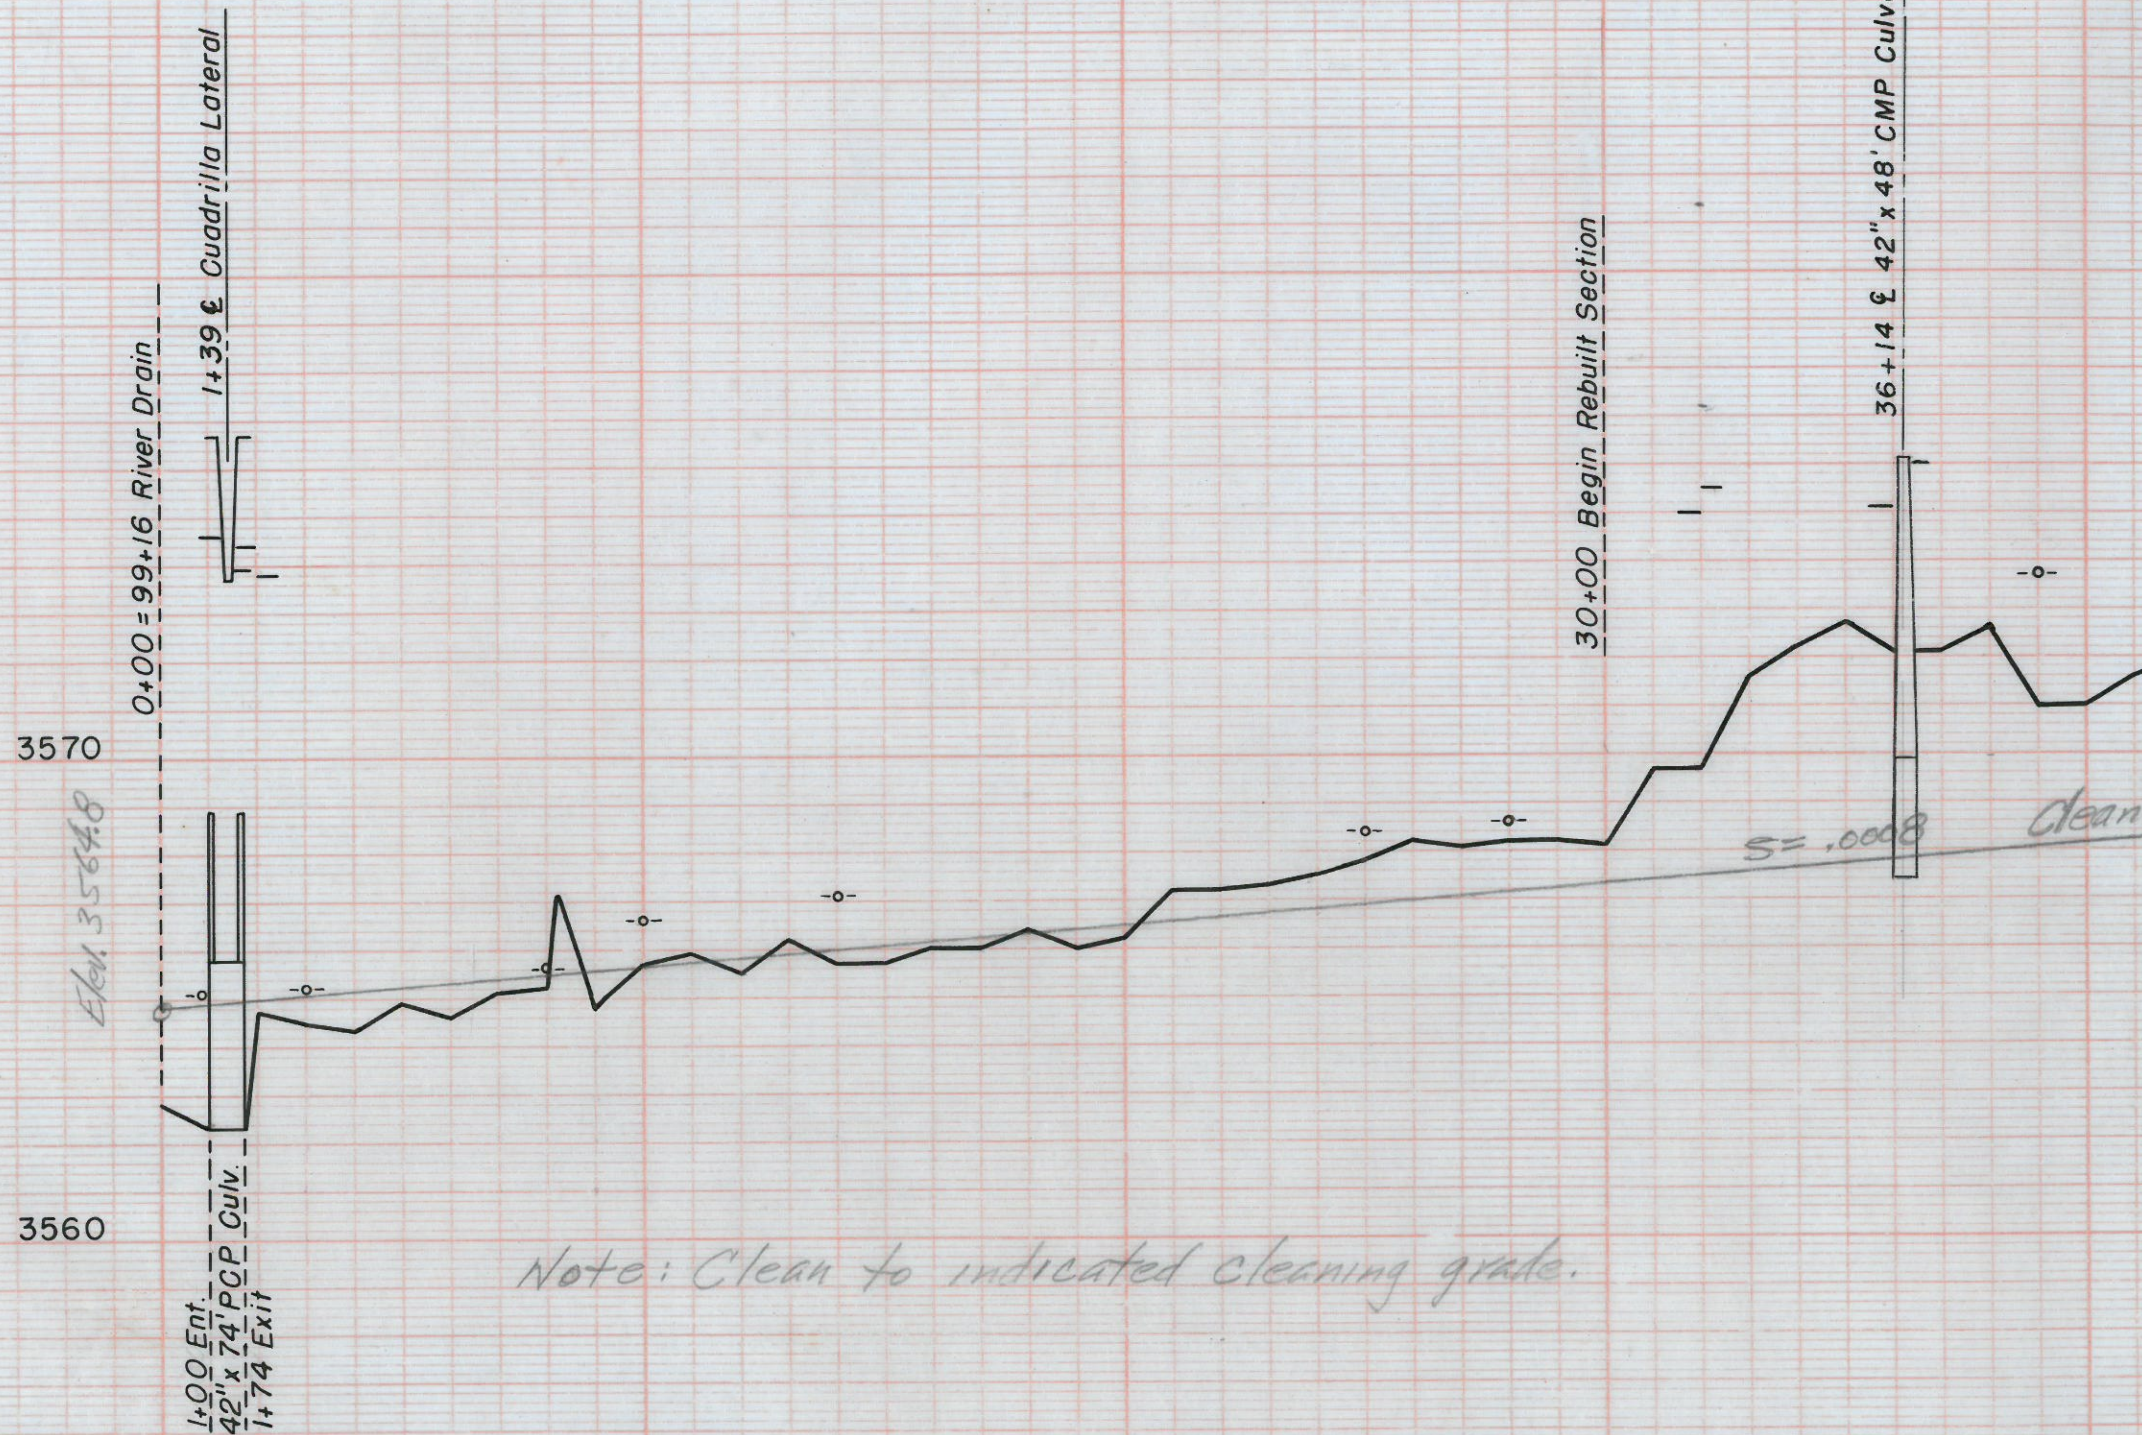

RIVERSIDE INTERCEPTING DRAIN 1960-61 Condition Profile

Surveyed by: Smith & Taylor - June 1960 to March 1961
Field Book: 3135 Ysleta
Plotted by: R.C. March 1962
Checked by: *CRJ*

23-503-6570

15'-0" Long