


B. M. Elev. 3549.76 Brass Cap in top of headwall of inlet to culvert in Island Drain at Sta. 71+25.

LEGEND
Top of Bank
Bottom of Drain
H. W. Surface

SEGULIA INTERCEPTING DRAIN

Surveyed by Smith Sept. 1960
Notes in field book 3154 Yslero.
Plotted by: ERJ Feb. 1961
Checked by: K.C.

23-503-6260

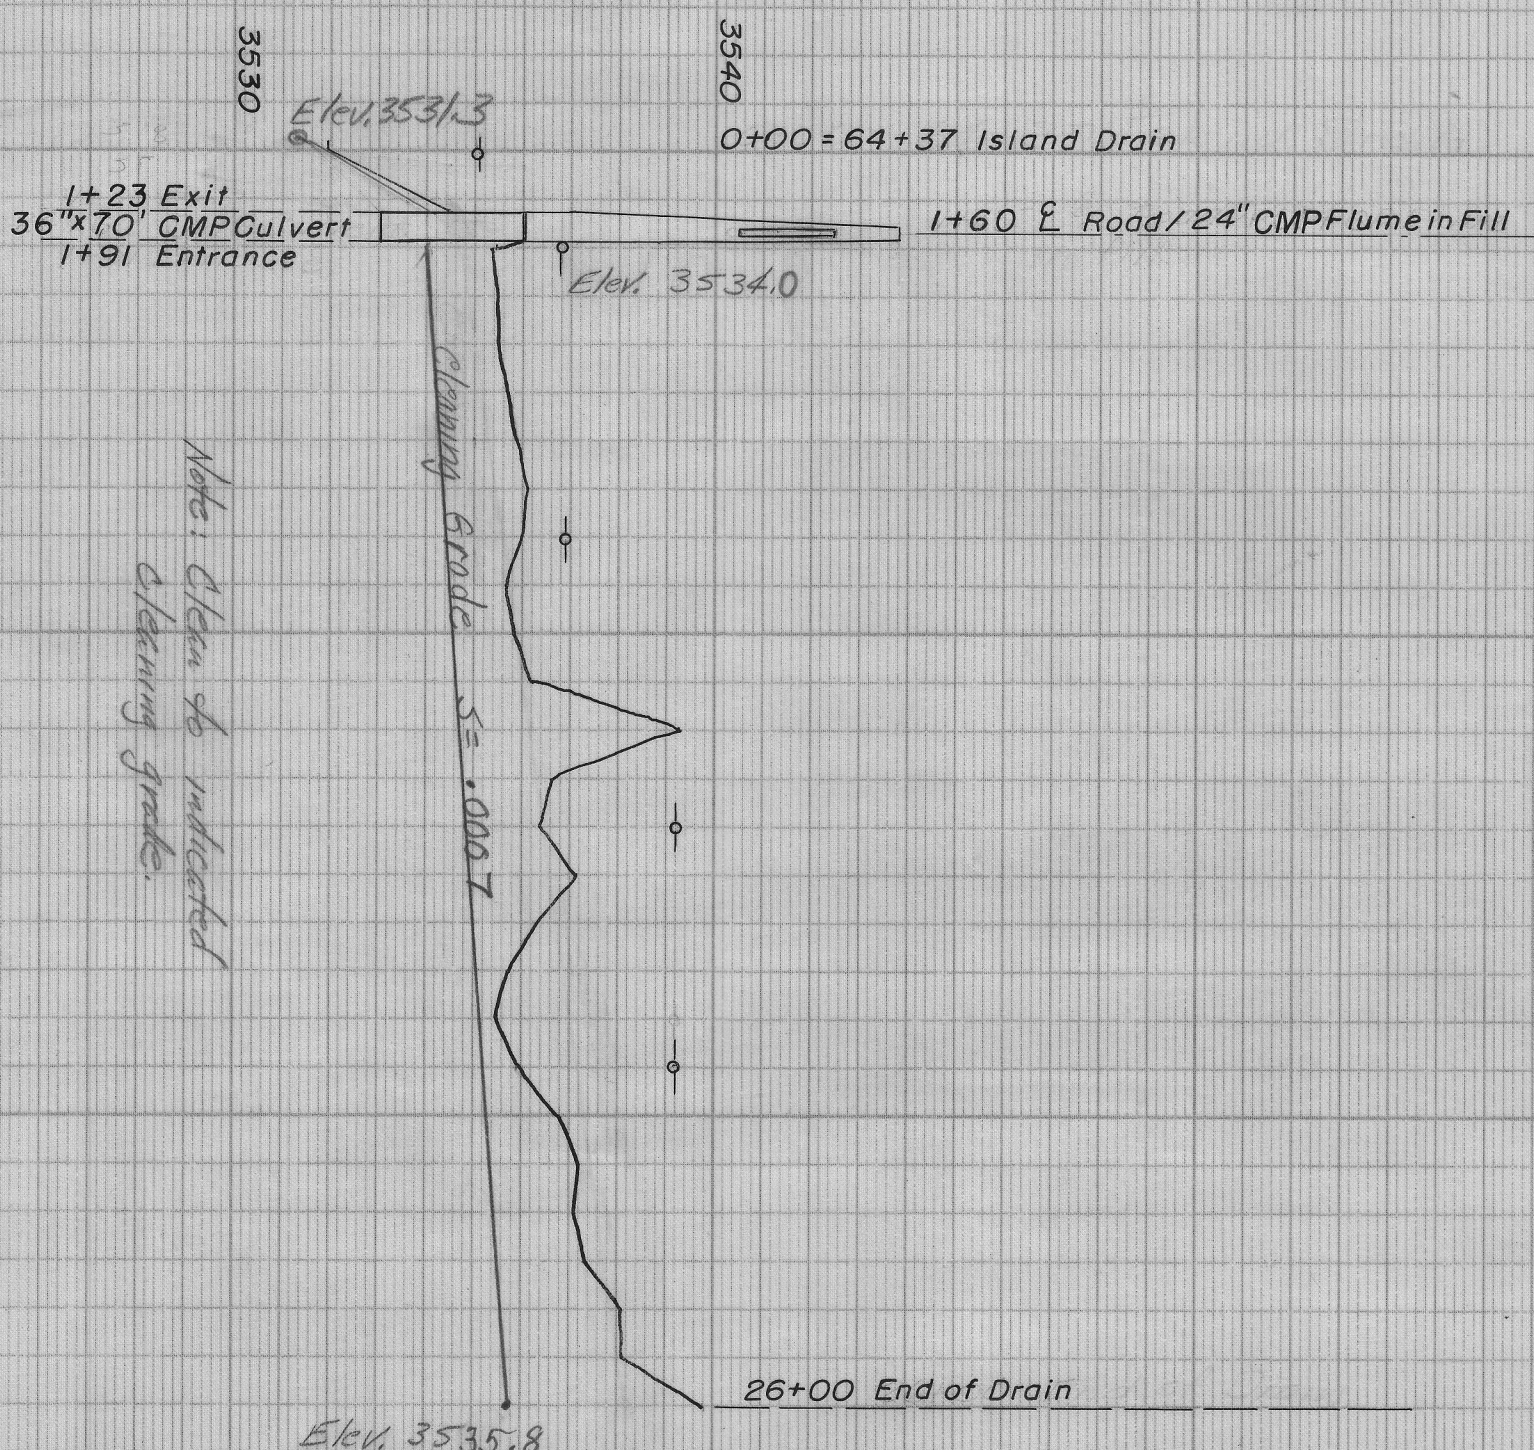

B. M. Elev. 3570.97 Top of rail of check at end of I-136 Lateral.

BORDER SPUR NO. 2

