


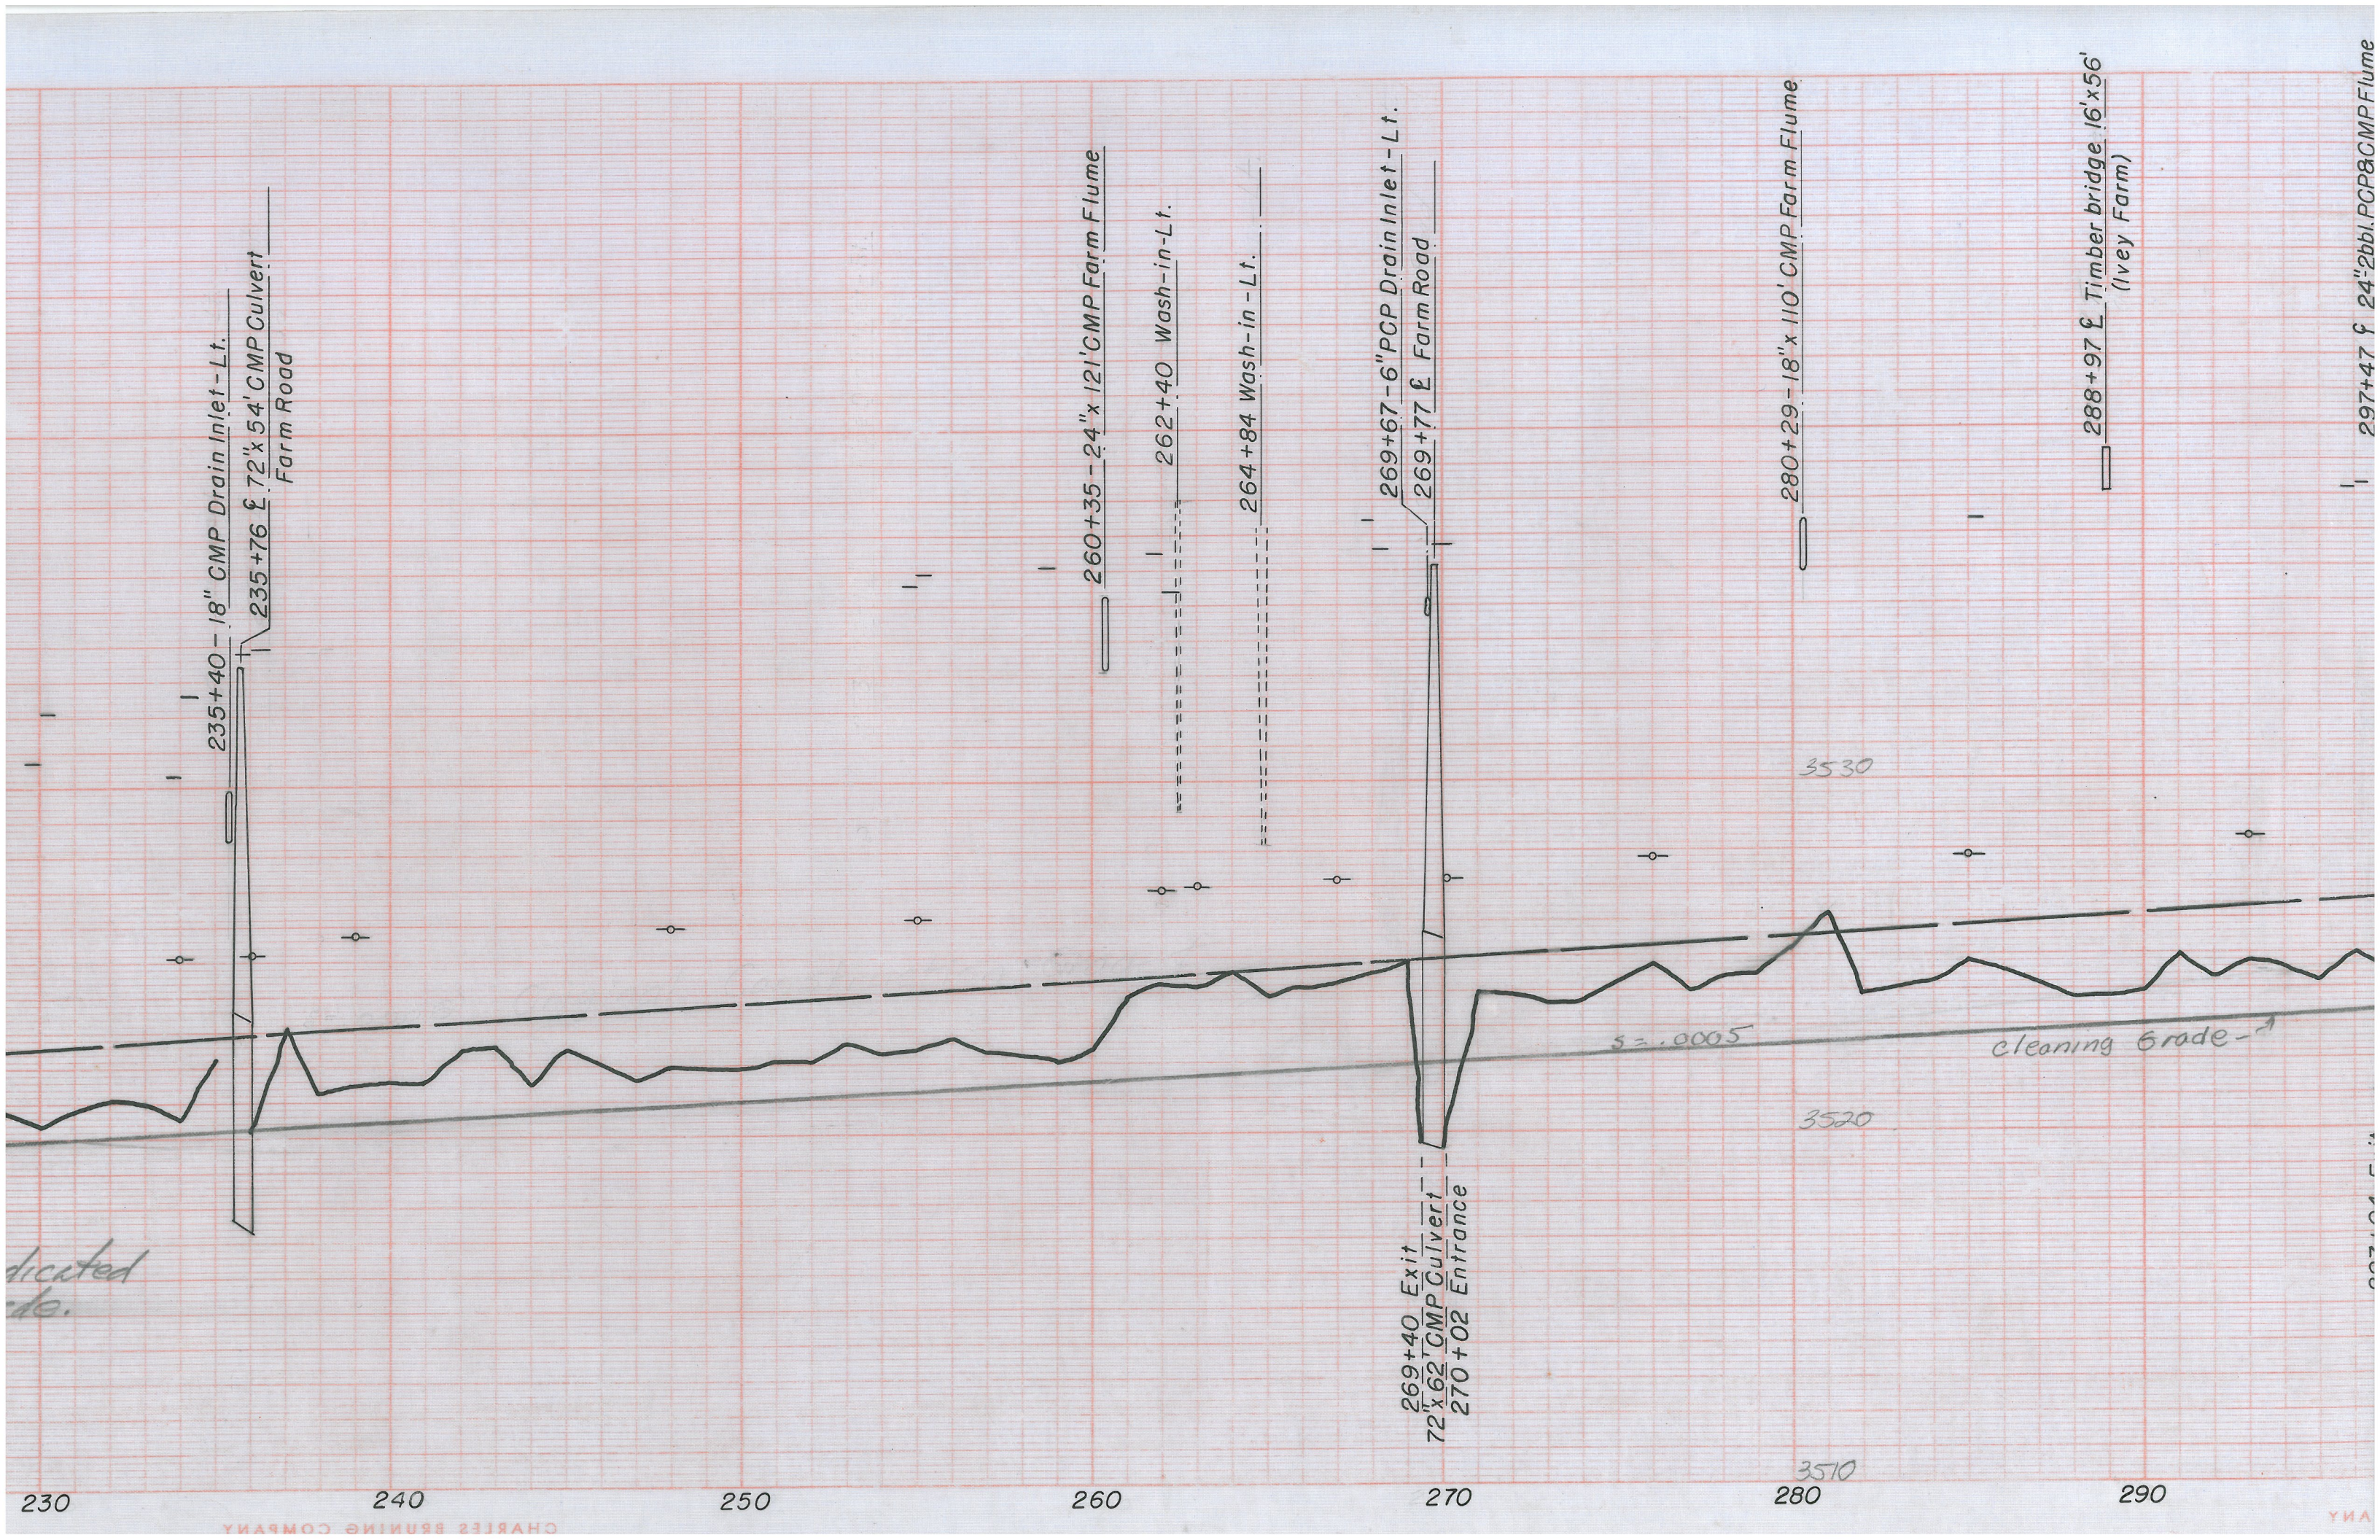

235+40 - 18" CMP Drain Inlet - Lt.
235+76 72"x 54' CMP Culvert
Farm Road

260+35 - 24" x 121' CMP Farm Flume

262+40 Wash-in - Lt.

264+84 Wash-in - Lt.

269+67 - 6" PCP Drain Inlet - Lt.
269+77 72" x 62' CMP Culvert

269+40 Exit
72" x 62' CMP Culvert
270+02 Entrance

280+29 - 18" x 110' CMP Farm Flume

288+97 16' x 56' Timber bridge
(Ivey Farm)

297+47 24" x 26" PCP 8' CMP Flume

s = 0.0005

cleaning grade - 1

dictated
etc.