


B. M. Elev. 3616.63 On check at Sta. 997+44 Franklin Canal.

LEGEND

- Right bank
- Left bank
- High Water Surface
- High Water - End of Turnout
- Bottom of Lateral

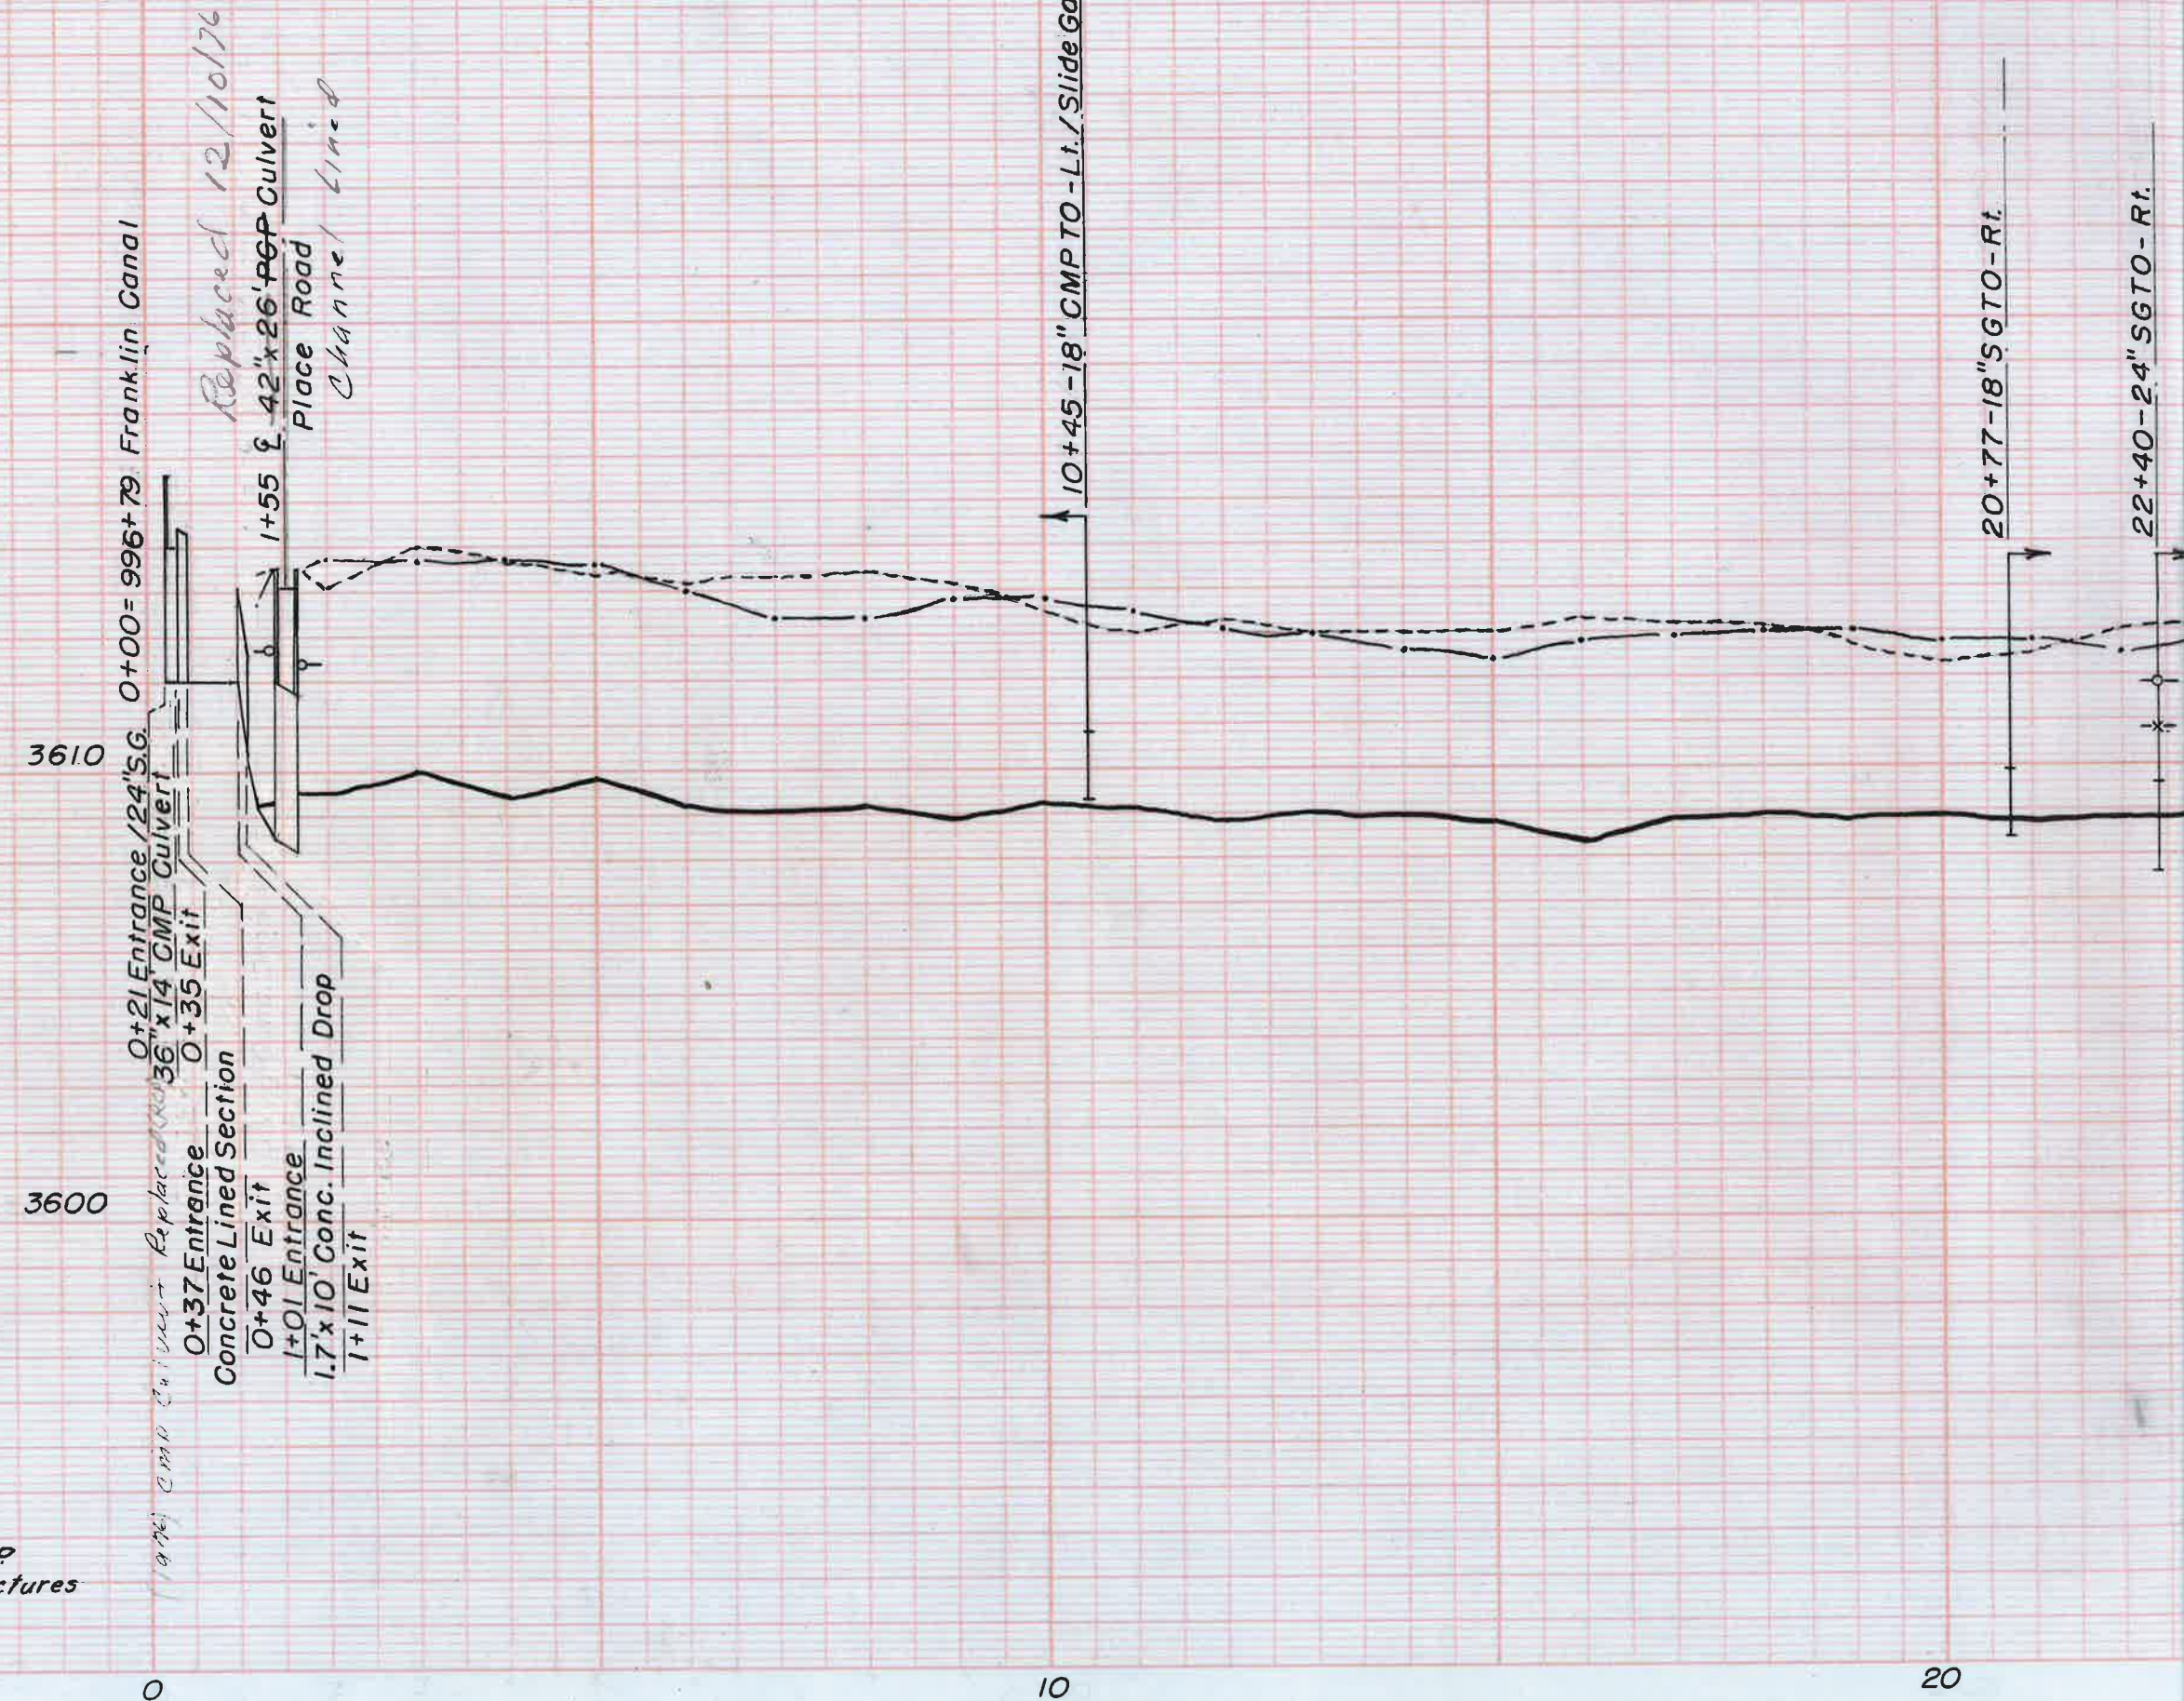

BOVEE LATERAL

CONDITION PROFILE 1960

Surveyed by Redman 6/15/60.

Notes in field book 3134 Ysleta.

Plotted by ERJ 3/24/61.

Inked by ERJ 3/27/61.

Checked by

Revised 3-1-63 S.P.
To show R & B structures

23-503-6283