


Drawn by  
4649.82

346.83  
B.M. Elev. 3647.44 on brass cap in right (South)  
concrete headwall at check gate 0+29 Bowman  
Lateral - U.S.C. 865.

Do not use as B.M.  
clear in position


New heading to be  
constructed see  
dwg no 23-503-443

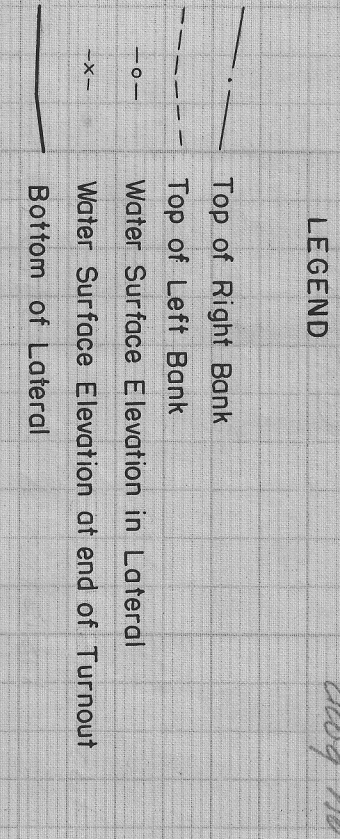

**Bowman Lateral**  
1960 Condition Profile  
Surveyed by: J. Redman March 30, 1960  
Field Book: 3118 Ysleta  
Plotted by: E.R.J. Initd by: R.C. August 1960  
Checked by: J.H.

23-503-6147

Reduce all elevations  
0.61'

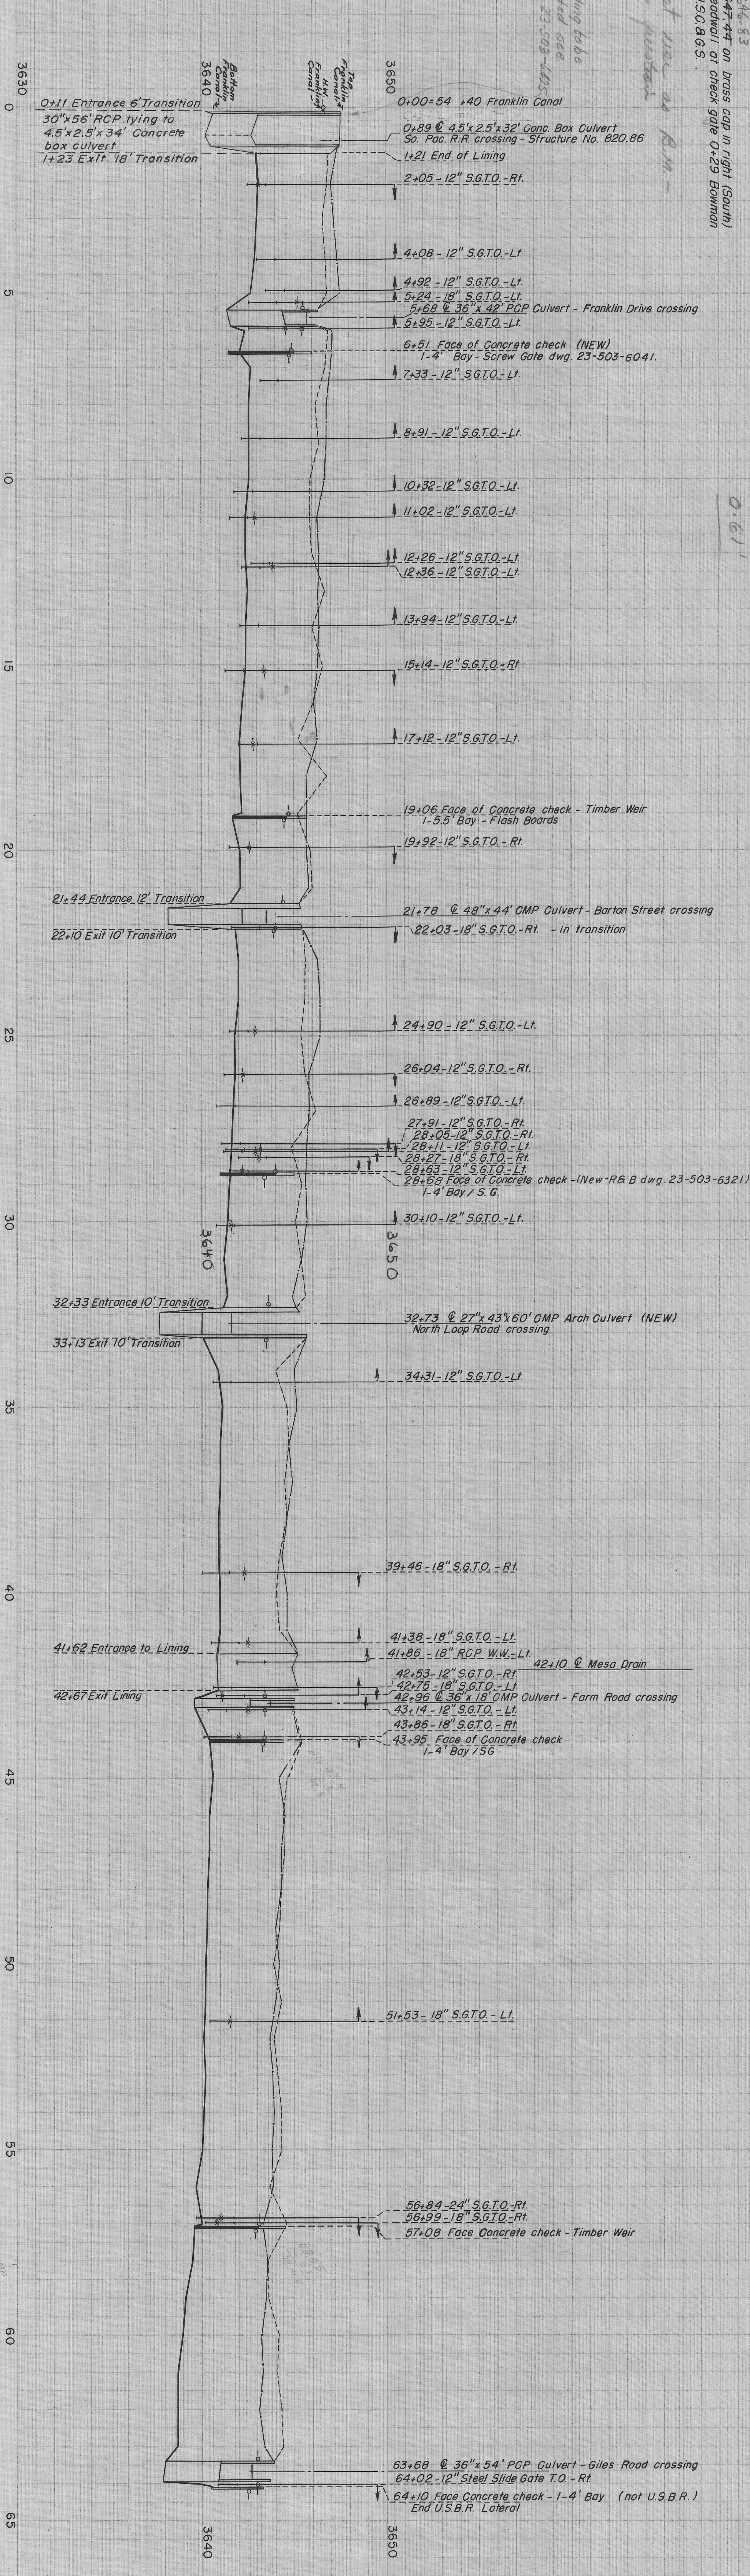

**Bowman Lateral**  
1960 Condition Profile  
Surveyed by: J. Redman March 30, 1960  
Field Book: 3118 Ysleta  
Plotted by: E.R.J. Initd by: R.C. August 1960  
Checked by: J.H.

23-503-6147

Bowman Lateral  
1960 Condition Profile  
23-503-6147