


B.M. Elev. 3576.85 "□" On top of concrete below right rail of check at Sta. 154+26
in Island Main Lateral at I-154 heading.

LEGEND

-  Right bank.
-  Left bank
-  High water surface
-  High water surface at end of turnout.
-  Bottom of Lateral

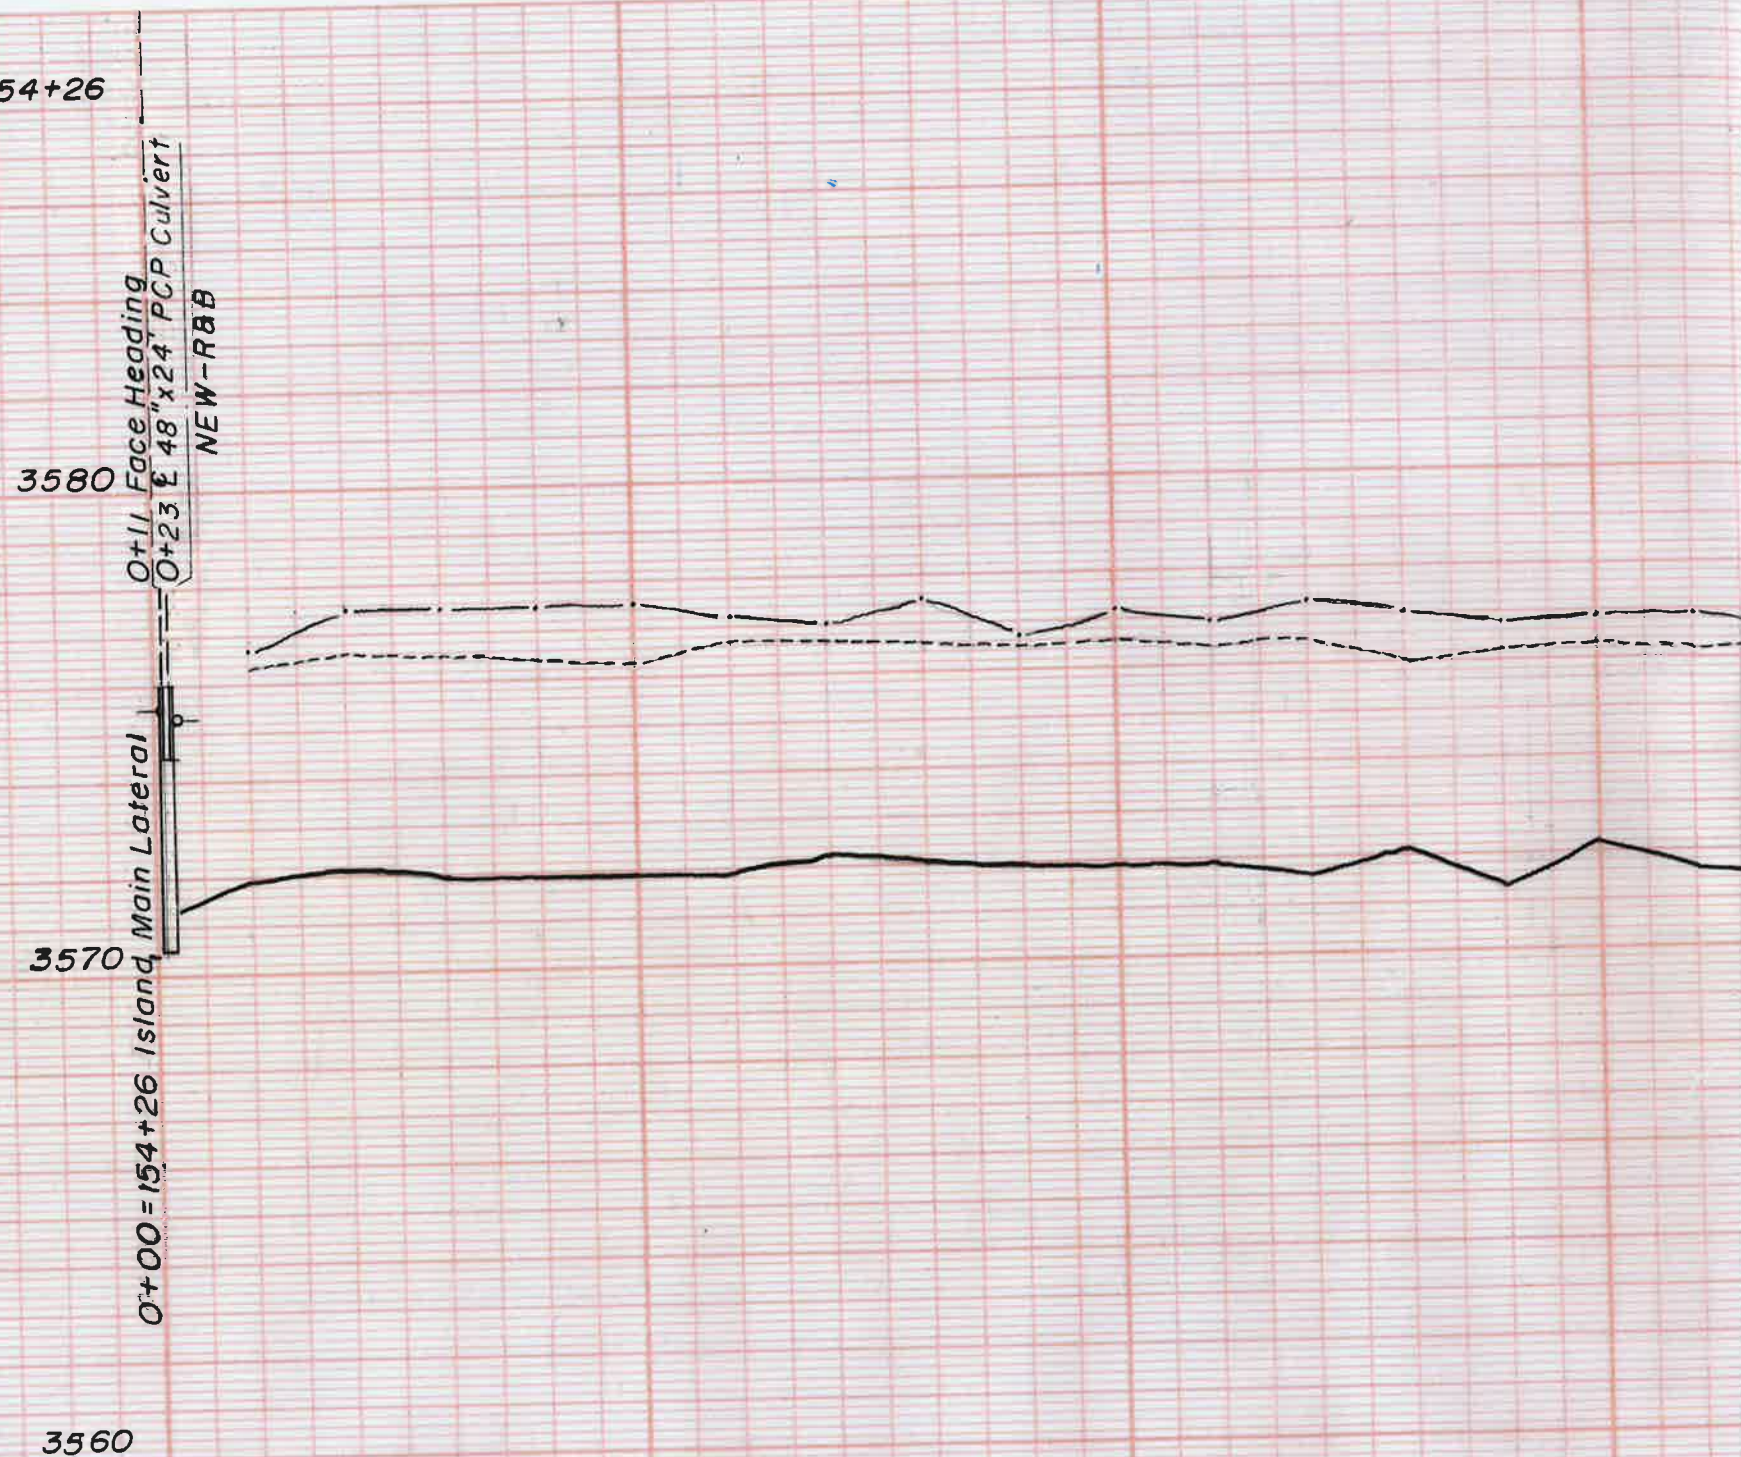

I-154 LATERAL CONDITION PROFILE 1961

Surveyed by Taylor Mar., 1961
Notes in Field Book 3172 Ysleta.
Plotted and Inked by: ERJ 7/5/61.
Checked by: *R.C.*
Revised 2-21-63 SP
To show R & B structures

23-503-6352.