

23-503-6144


UNITED STATES
DEPARTMENT OF THE INTERIOR
BUREAU OF RECLAMATION
RIO GRANDE PROJECT-NEW MEXICO-TEXAS
JORNADO LATERAL
CONDITION PROFILE 1960

Surveyed by Smith May 1960
Notes recorded in Field Book 3125
Plotted by E. R. J.
Checked by J.H.

23-503-6144

Revised 1-17-63 - R.O.
to show R & B Structures

- LEGEND
- Top of lining - left
 - Top of lining - right
 - Top of bank - left
 - Top of bank - right
 - Water surface elevation
 - x- Water surface elevation at end of turnout
 - Bottom of lateral

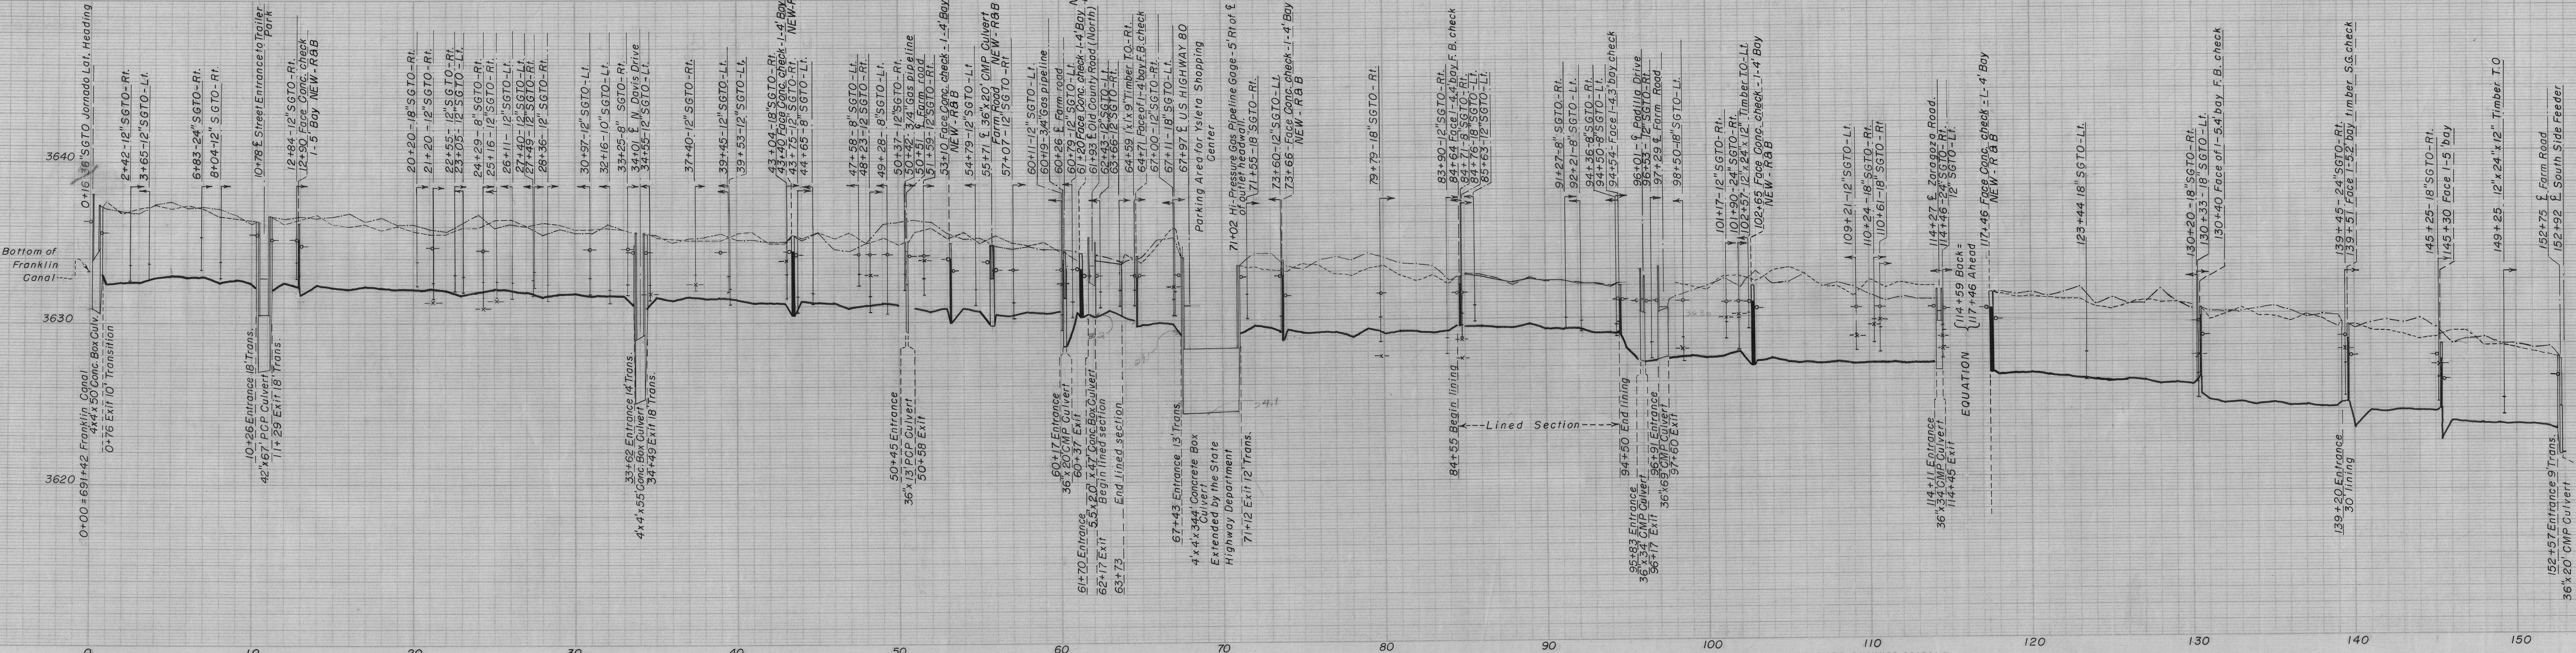

CONDITION PROFILE
JORNADO LATERAL
23-503-6144