


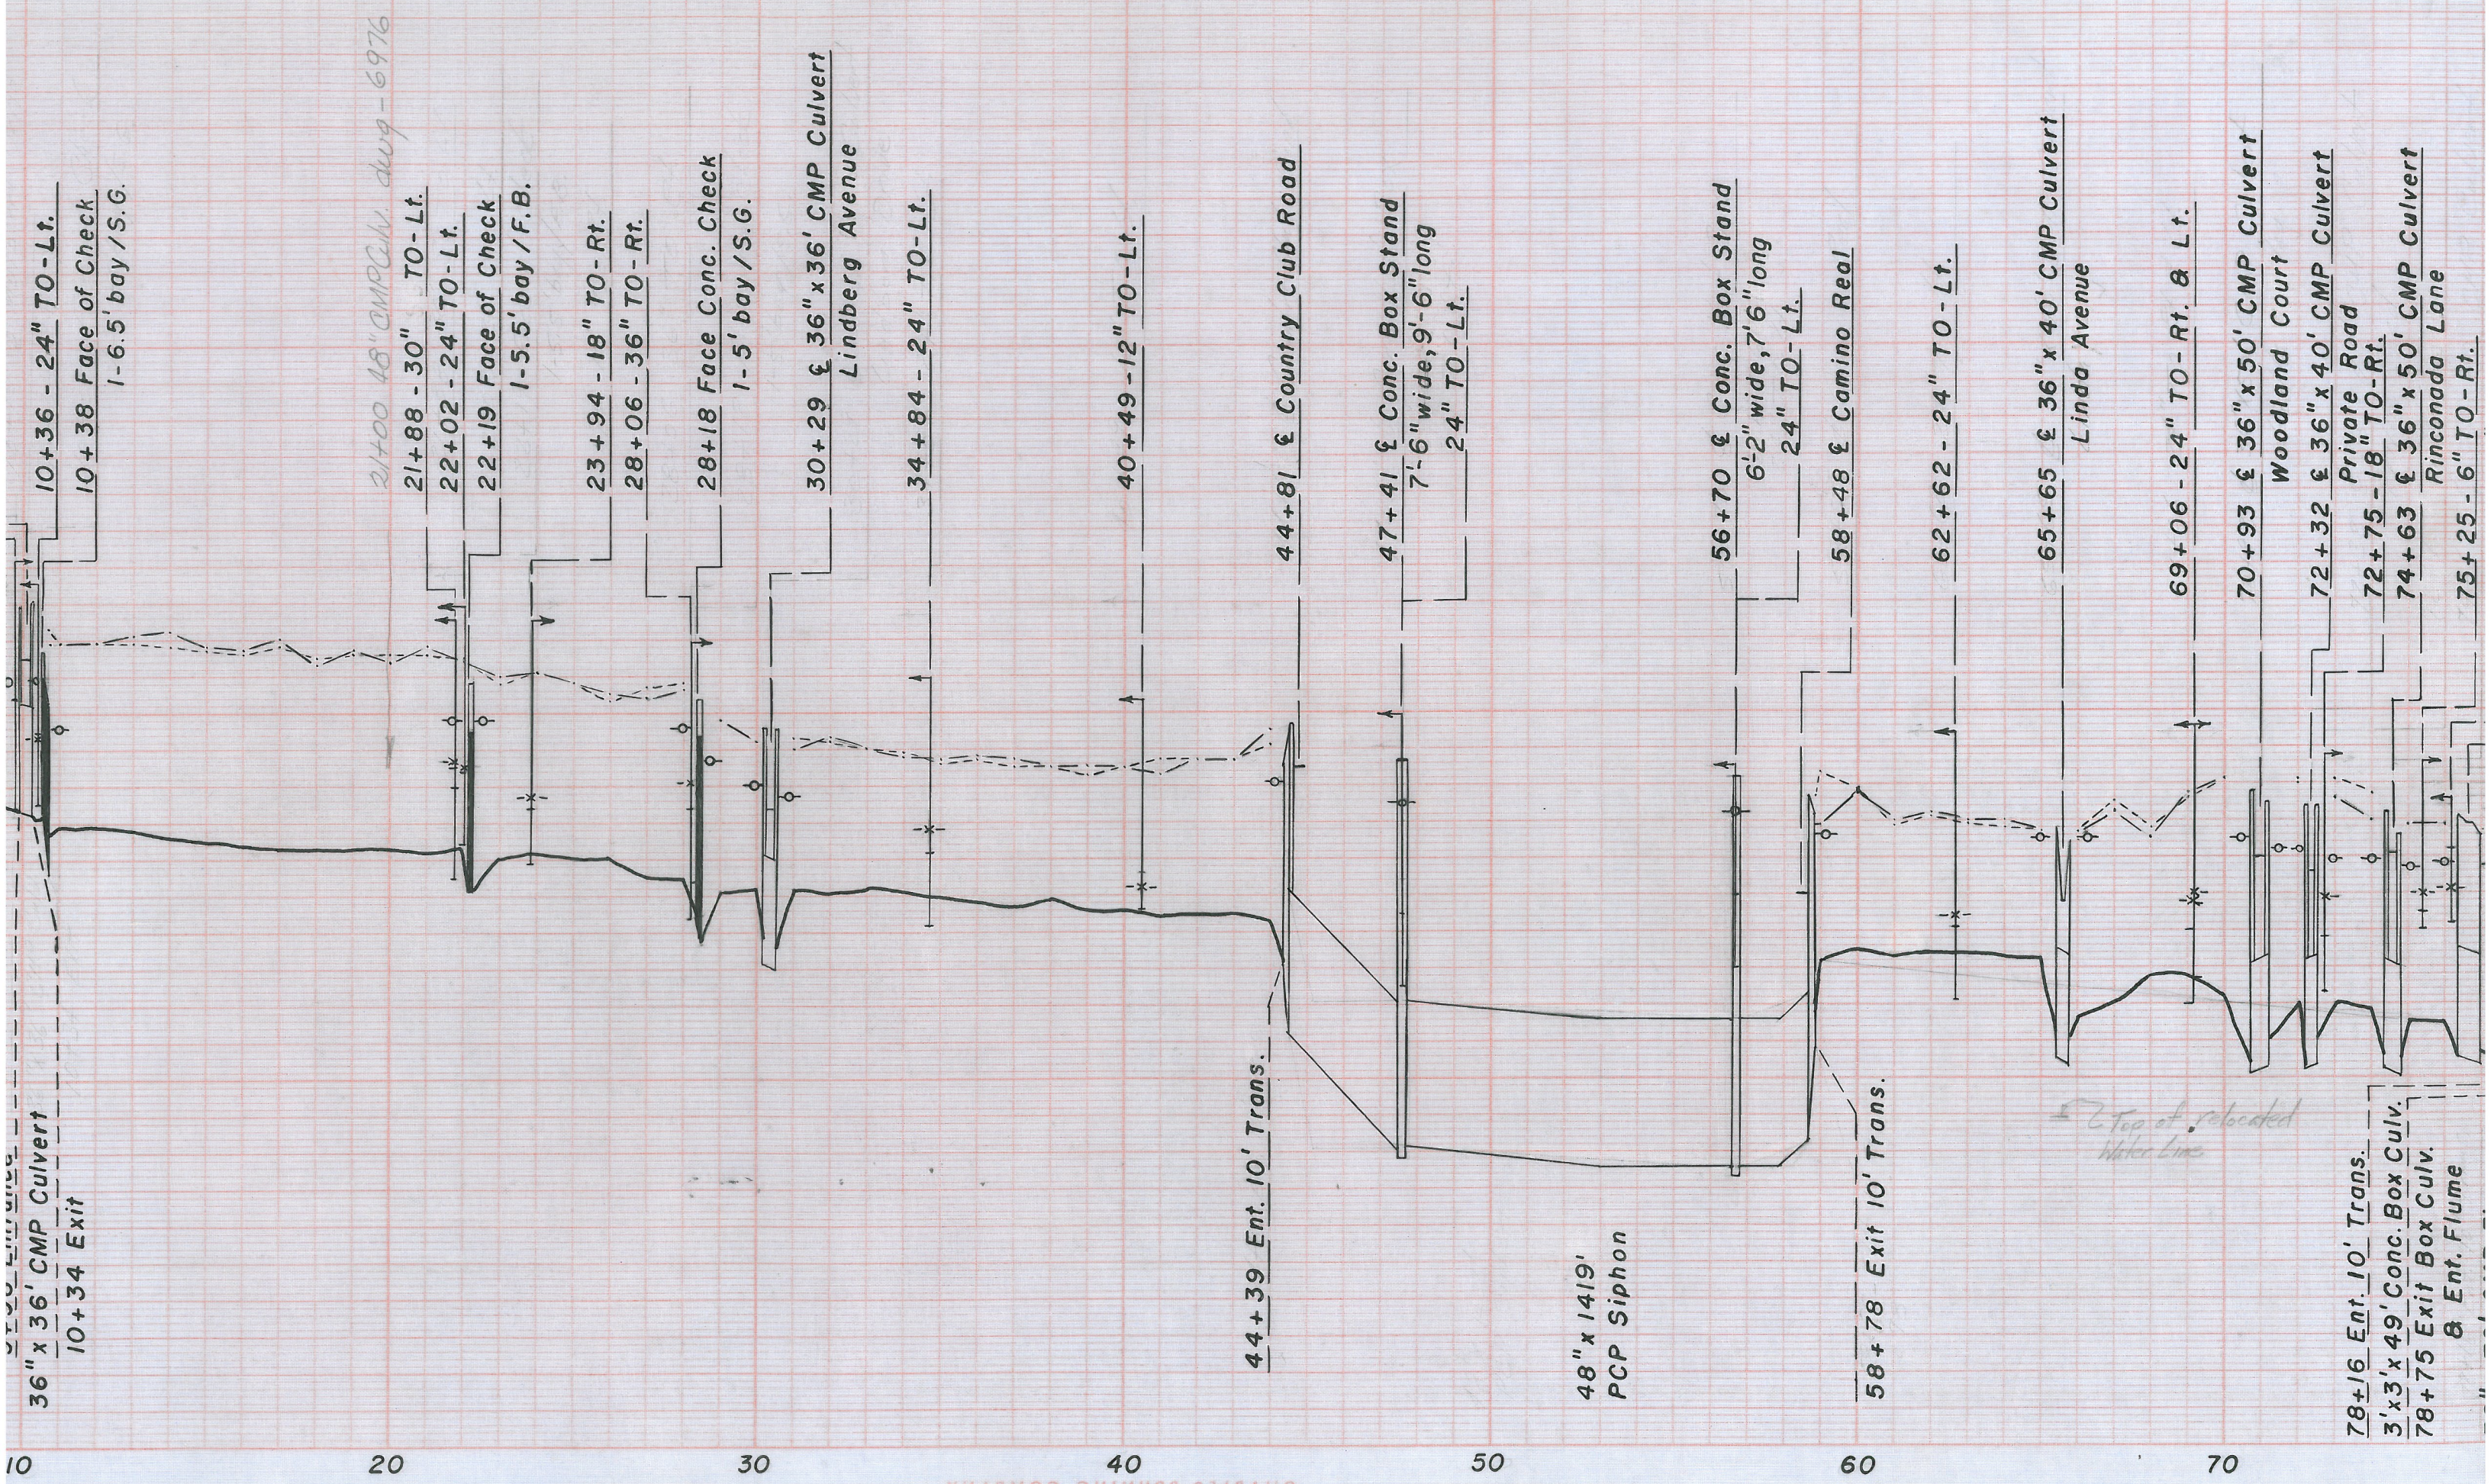

21+00 48" CMP Culv. dug - 6976

36" x 36' CMP Culvert
10+34 Exit
10+36 - 24" TO-Lt.
10+38 Face of Check
1-6.5' bay / S.G.

21+88 - 30" TO-Lt.
22+02 - 24" TO-Lt.
22+19 Face of Check
1-5.5' bay / F.B.

23+94 - 18" TO-Rt.
28+06 - 36" TO-Rt.

28+18 Face Conc. Check
1-5' bay / S.G.

30+29 & 36" x 36' CMP Culvert
Lindberg Avenue

34+84 - 24" TO-Lt.

40+49 - 12" TO-Lt.

44+39 Ent. 10' Trans.
44+81 & Country Club Road

47+41 & Conc. Box Stand
7'-6" wide, 9'-6" long
24" TO-Lt.

48" x 1419'
PCP Siphon

56+70 & Conc. Box Stand
6'-2" wide, 7'-6" long
24" TO-Lt.

58+48 & Camino Real

58+78 Exit 10' Trans.

62+62 - 24" TO-Lt.

65+65 & 36" x 40' CMP Culvert
Linda Avenue

69+06 - 24" TO-Rt. & Lt.

70+93 & 36" x 50' CMP Culvert
Woodland Court

72+32 & 36" x 40' CMP Culvert
Private Road

72+75 - 18" TO-Rt.

74+63 & 36" x 50' CMP Culvert
Rinconada Lane

75+25 - 6" TO-Rt.

78+16 Ent. 10' Trans.
3' x 3' x 49' Conc. Box Culv.
78+75 Exit Box Culv.
& Ent. Flume

Top of relocated
Water Line