

*B.M. Elev. 3720.0 on check at Sta. 228+34 Canutillo Lateral.*

### LEGEND

-  Right bank
-  Left bank
-  High Water in Lateral
-  High Water at End of Turnout.
-  Bottom of Lateral.
-  Natural Surface - Right

**PENCE LATERAL**  
CONDITION PROFILE 1961


Surveyed by Redman Aug. 7, 1961.

*Notes in Field Book 1961-C, File 12-P.*

Plotted and Inked by ERJ Aug. 22, 1961.

Checked by - R. C.

23-503-6385.

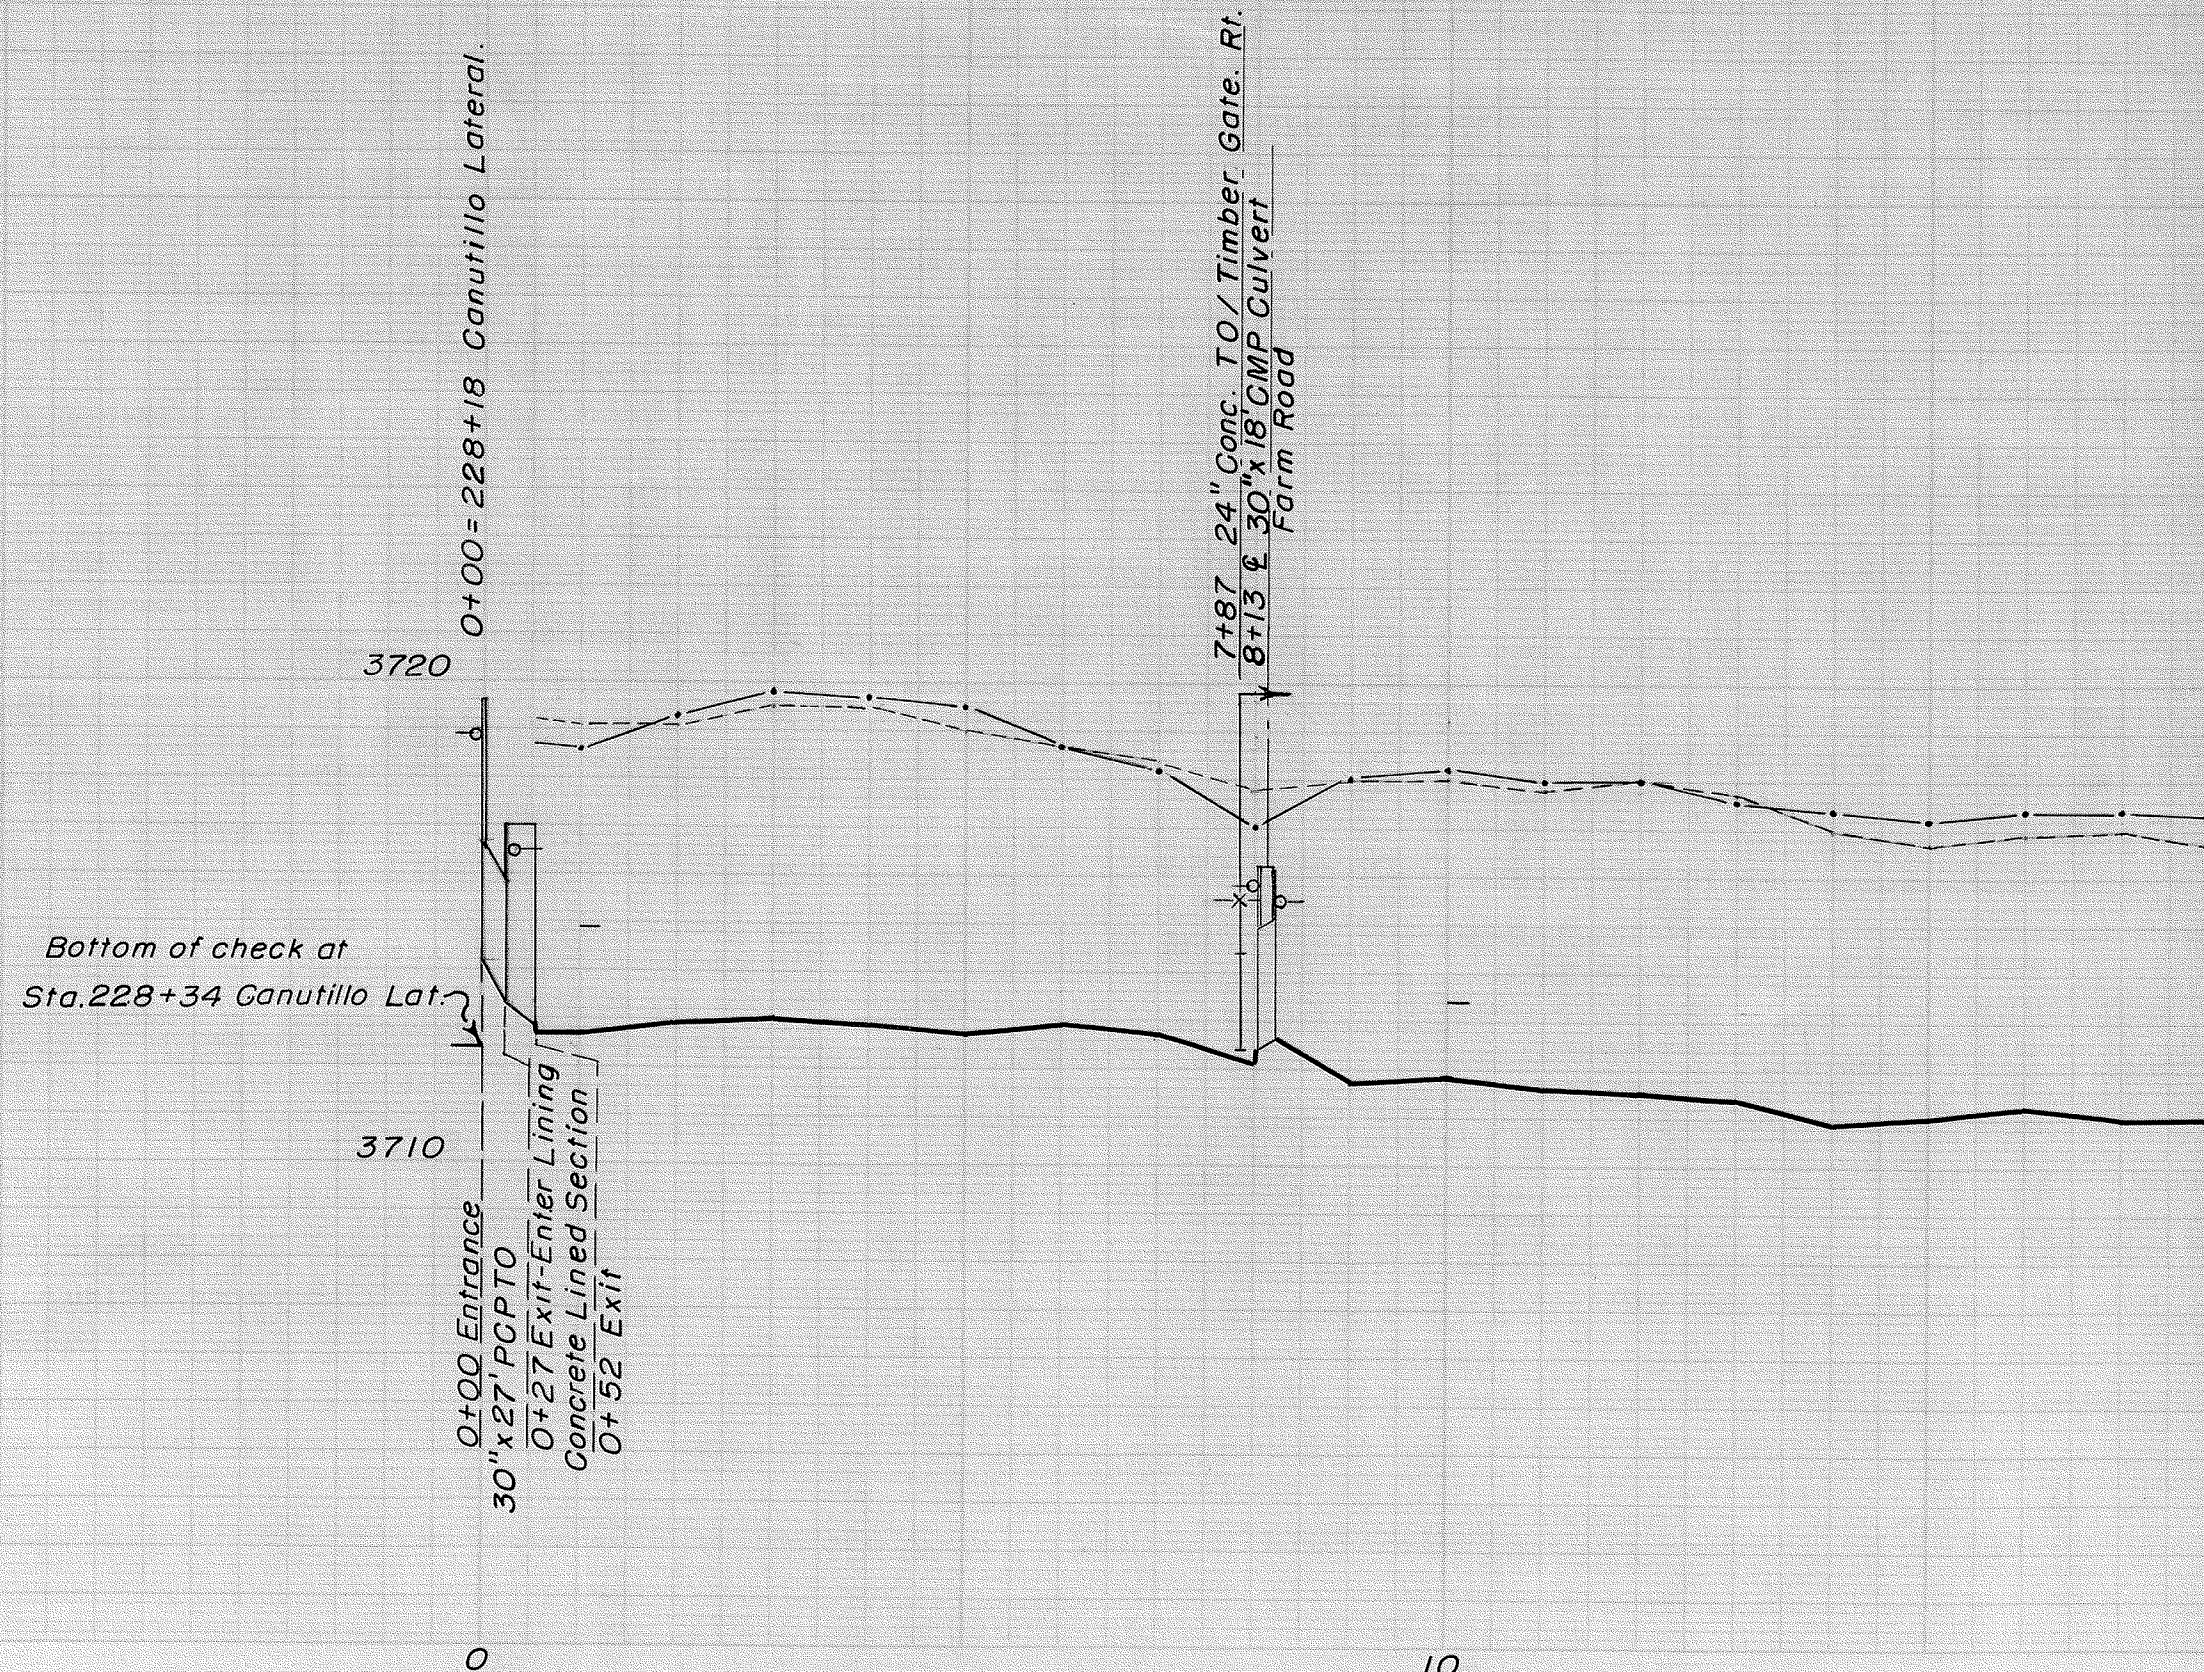



0+52 Exit

7+87 24" Conc. TO / Timber Gate Rt.  
8+13 30" x 18" CMP Culvert  
Farm Road

30+69 - 24" Conc. TO / Timber Gate Rt.  
31+11 Pence Lat. = 0+00 W.W. #34A

30+73 Entrance  
Concrete Lined Section  
31+11 Exit. Ent. 4 Trans.  
F B Control

30" PCP Culvert  
W. W. No. 34 A