


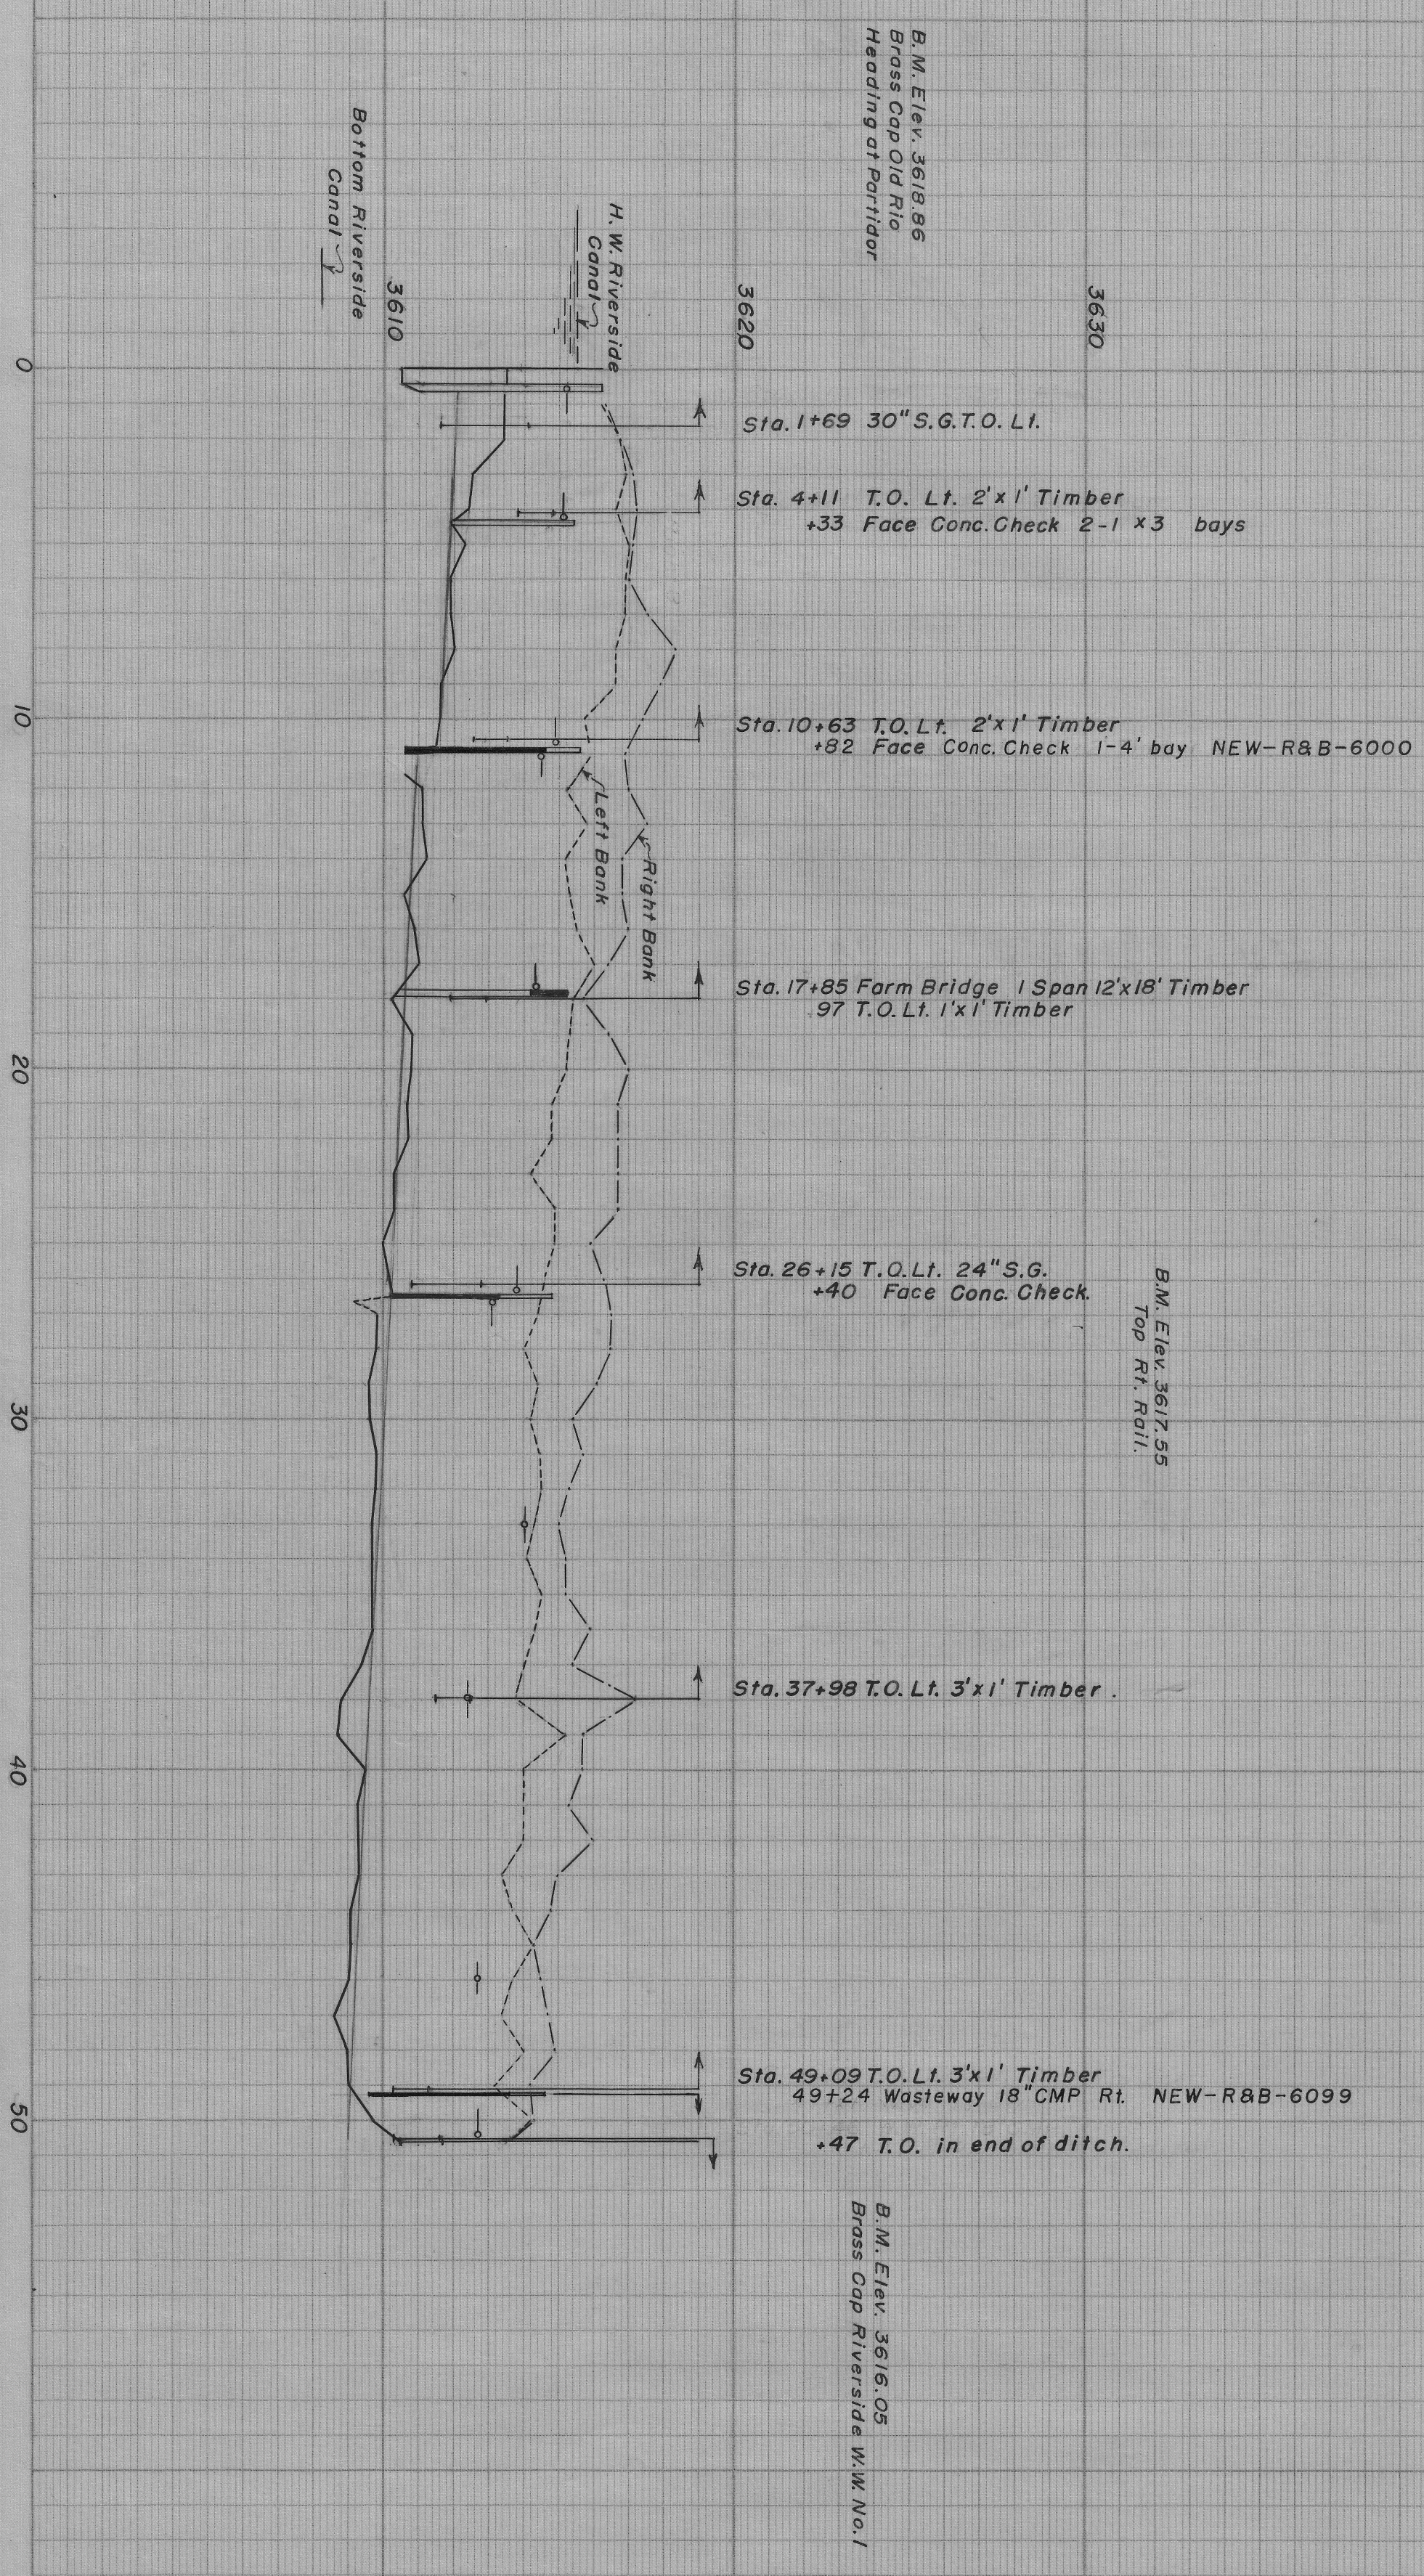

UNITED STATES
DEPARTMENT OF THE INTERIOR
BUREAU OF RECLAMATION
RIO GRANDE PROJECT - NEW MEXICO-TEXAS

**RIO LATERAL
PROFILE**

Scales: Hor. 1" = 400' E.R.J. 12-6-54
Vert. 1" = 4' 23-503-5643

Revised 3-7-63 S.P.
To show R&B structures