


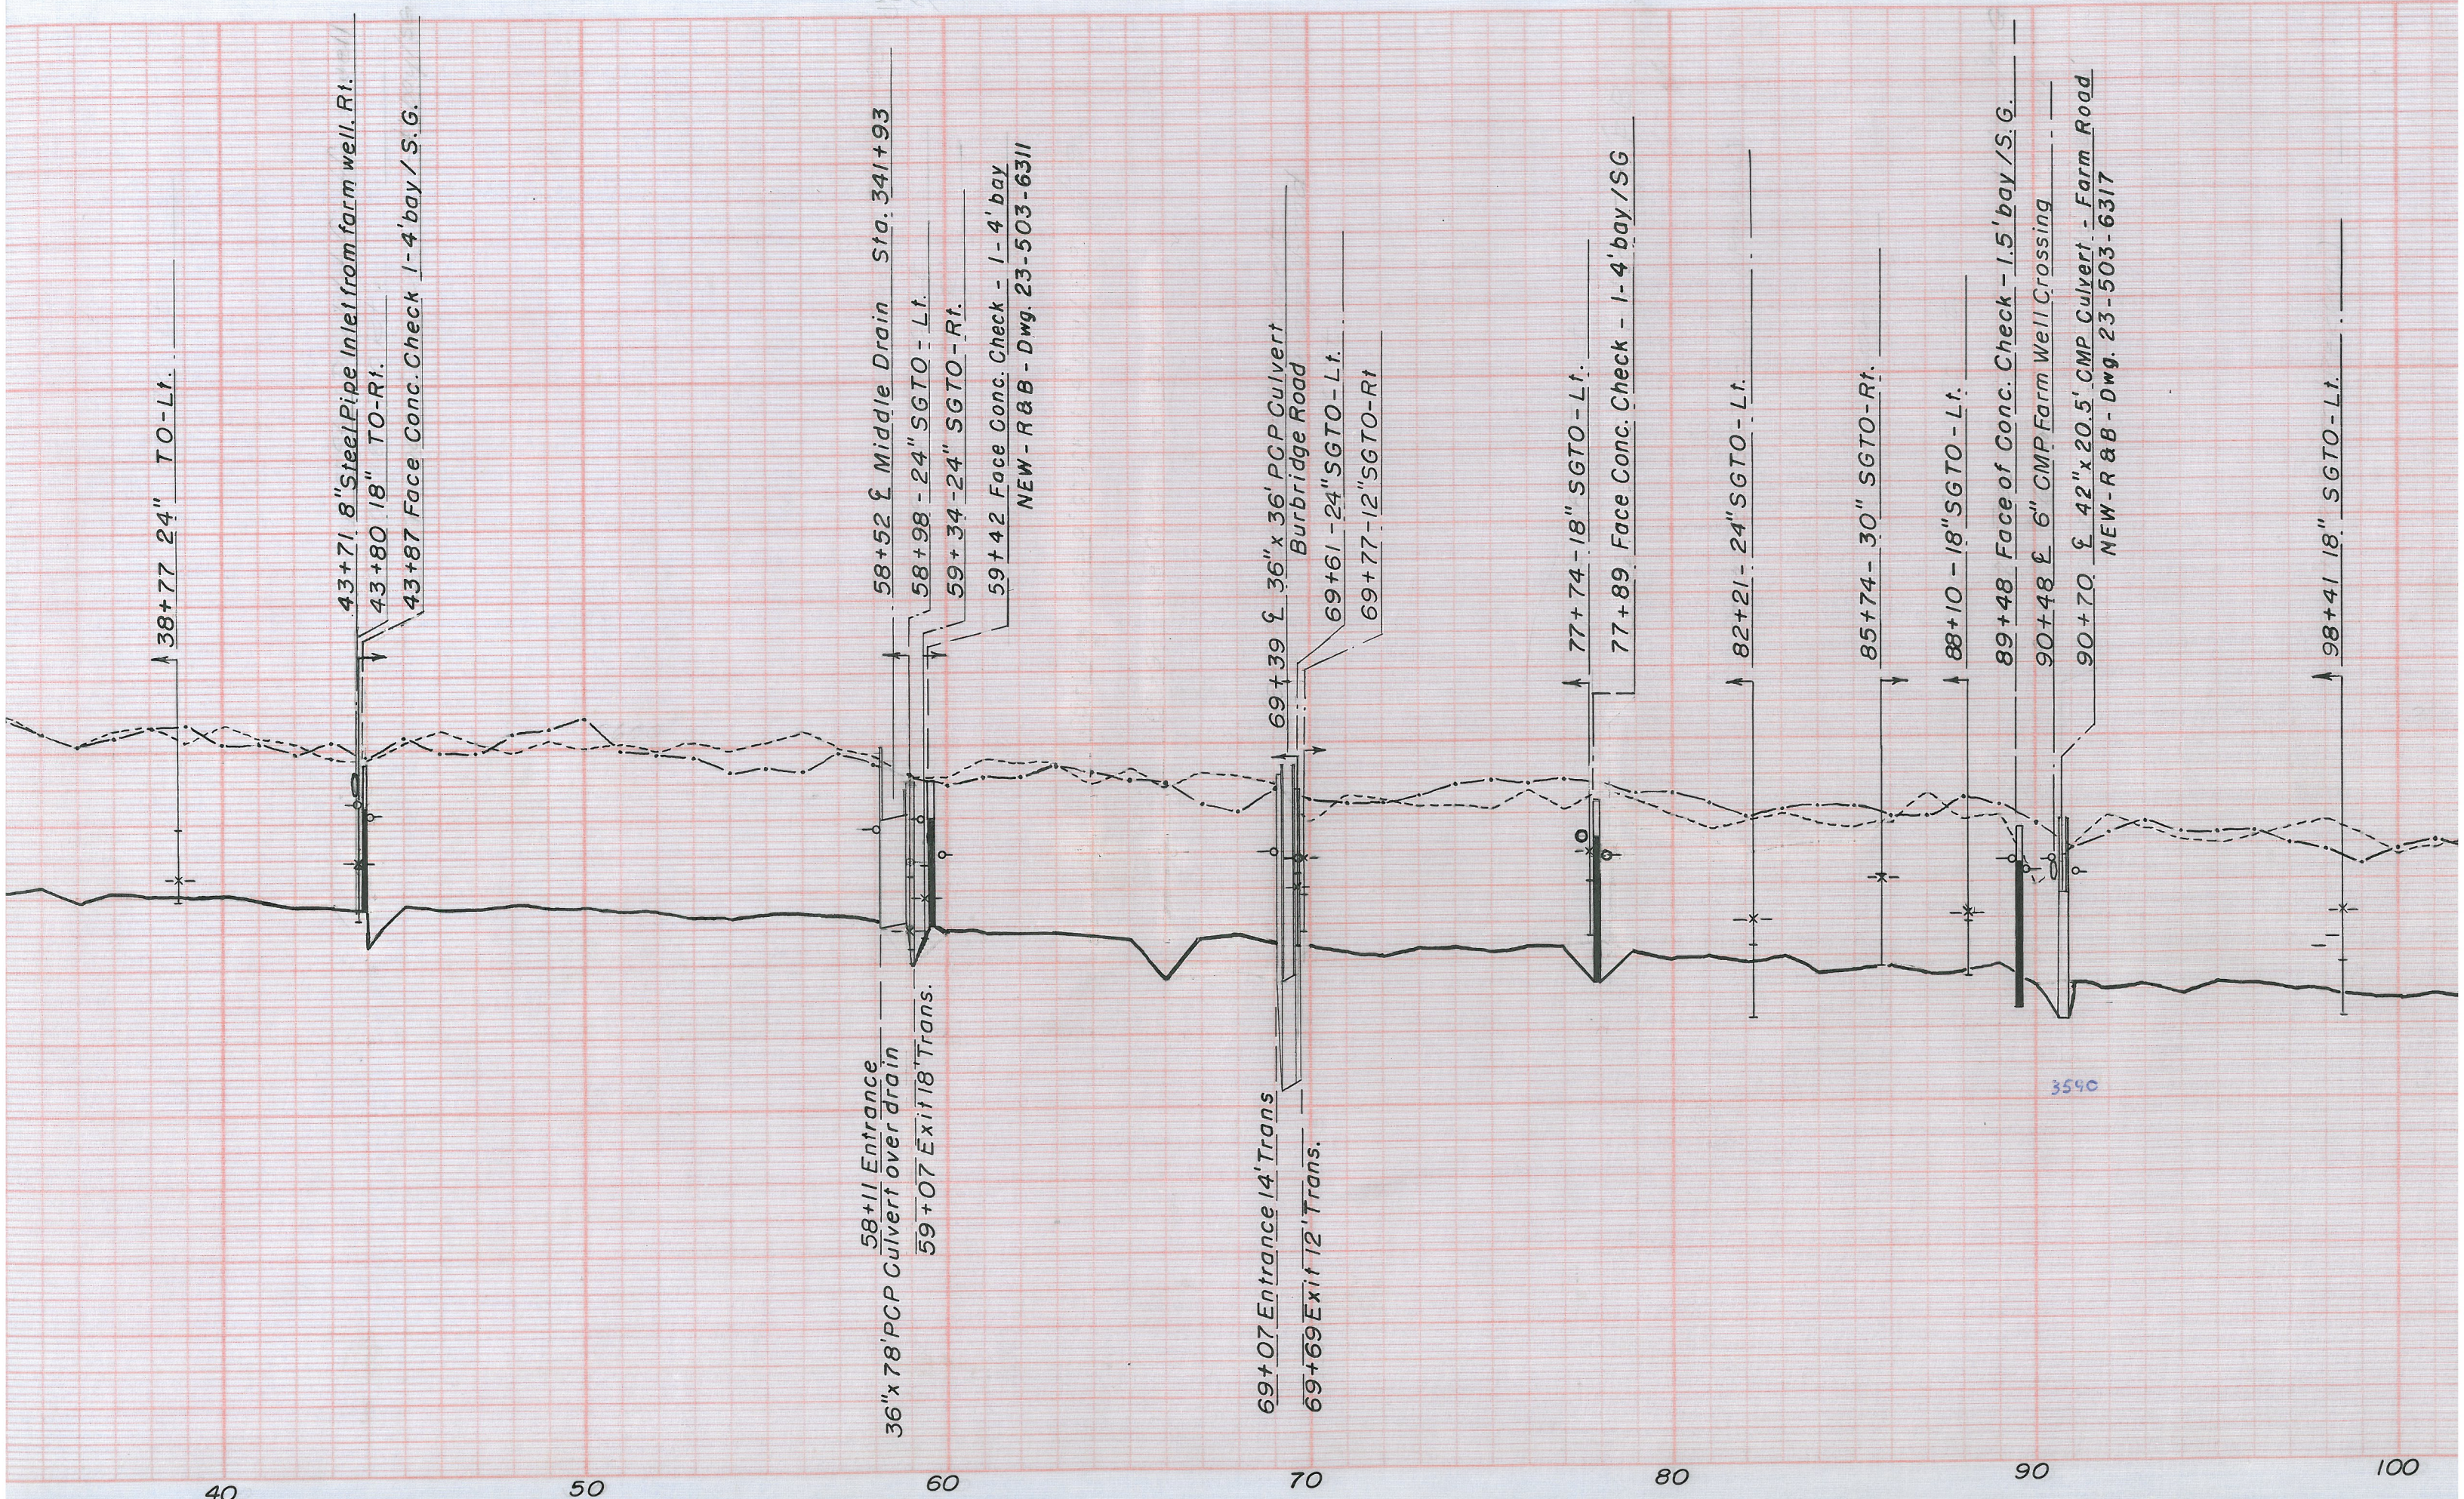

38+77 24" TO-Lt.

43+71 8" Steel Pipe Inlet from farm well, Rt.

43+80 18" TO-Rt.

43+87 Face Conc. Check 1-4' bay / S.G.

58+11 Entrance
36"x 78' PCP Culvert over drain
59+07 Exit 18' Trans.

58+52 2 Middle Drain Sta. 341+93

58+98 24" SGT0 - Lt.

59+34 24" SGT0 - Rt.

59+42 Face Conc. Check - 1-4' bay
NEW - R & B - Dwg. 23-503-6311

69+07 Entrance 14' Trans.
69+69 Exit 12' Trans.

69+39 36" x 36' PCP Culvert
Burbridge Road

69+61 24" SGT0 - Lt.

69+77 12" SGT0 - Rt.

77+74 18" SGT0 - Lt.
77+89 Face Conc. Check - 1-4' bay / SG

82+21 24" SGT0 - Lt.

85+74 30" SGT0 - Rt.

88+10 18" SGT0 - Lt.

89+48 Face of Conc. Check - 1.5' bay / S.G.

90+48 6" CMP Farm Well Crossing

90+70 42" x 20.5' CMP Culvert - Farm Road
NEW - R & B - Dwg. 23-503-6317

98+41 18" SGT0 - Lt.

3540