


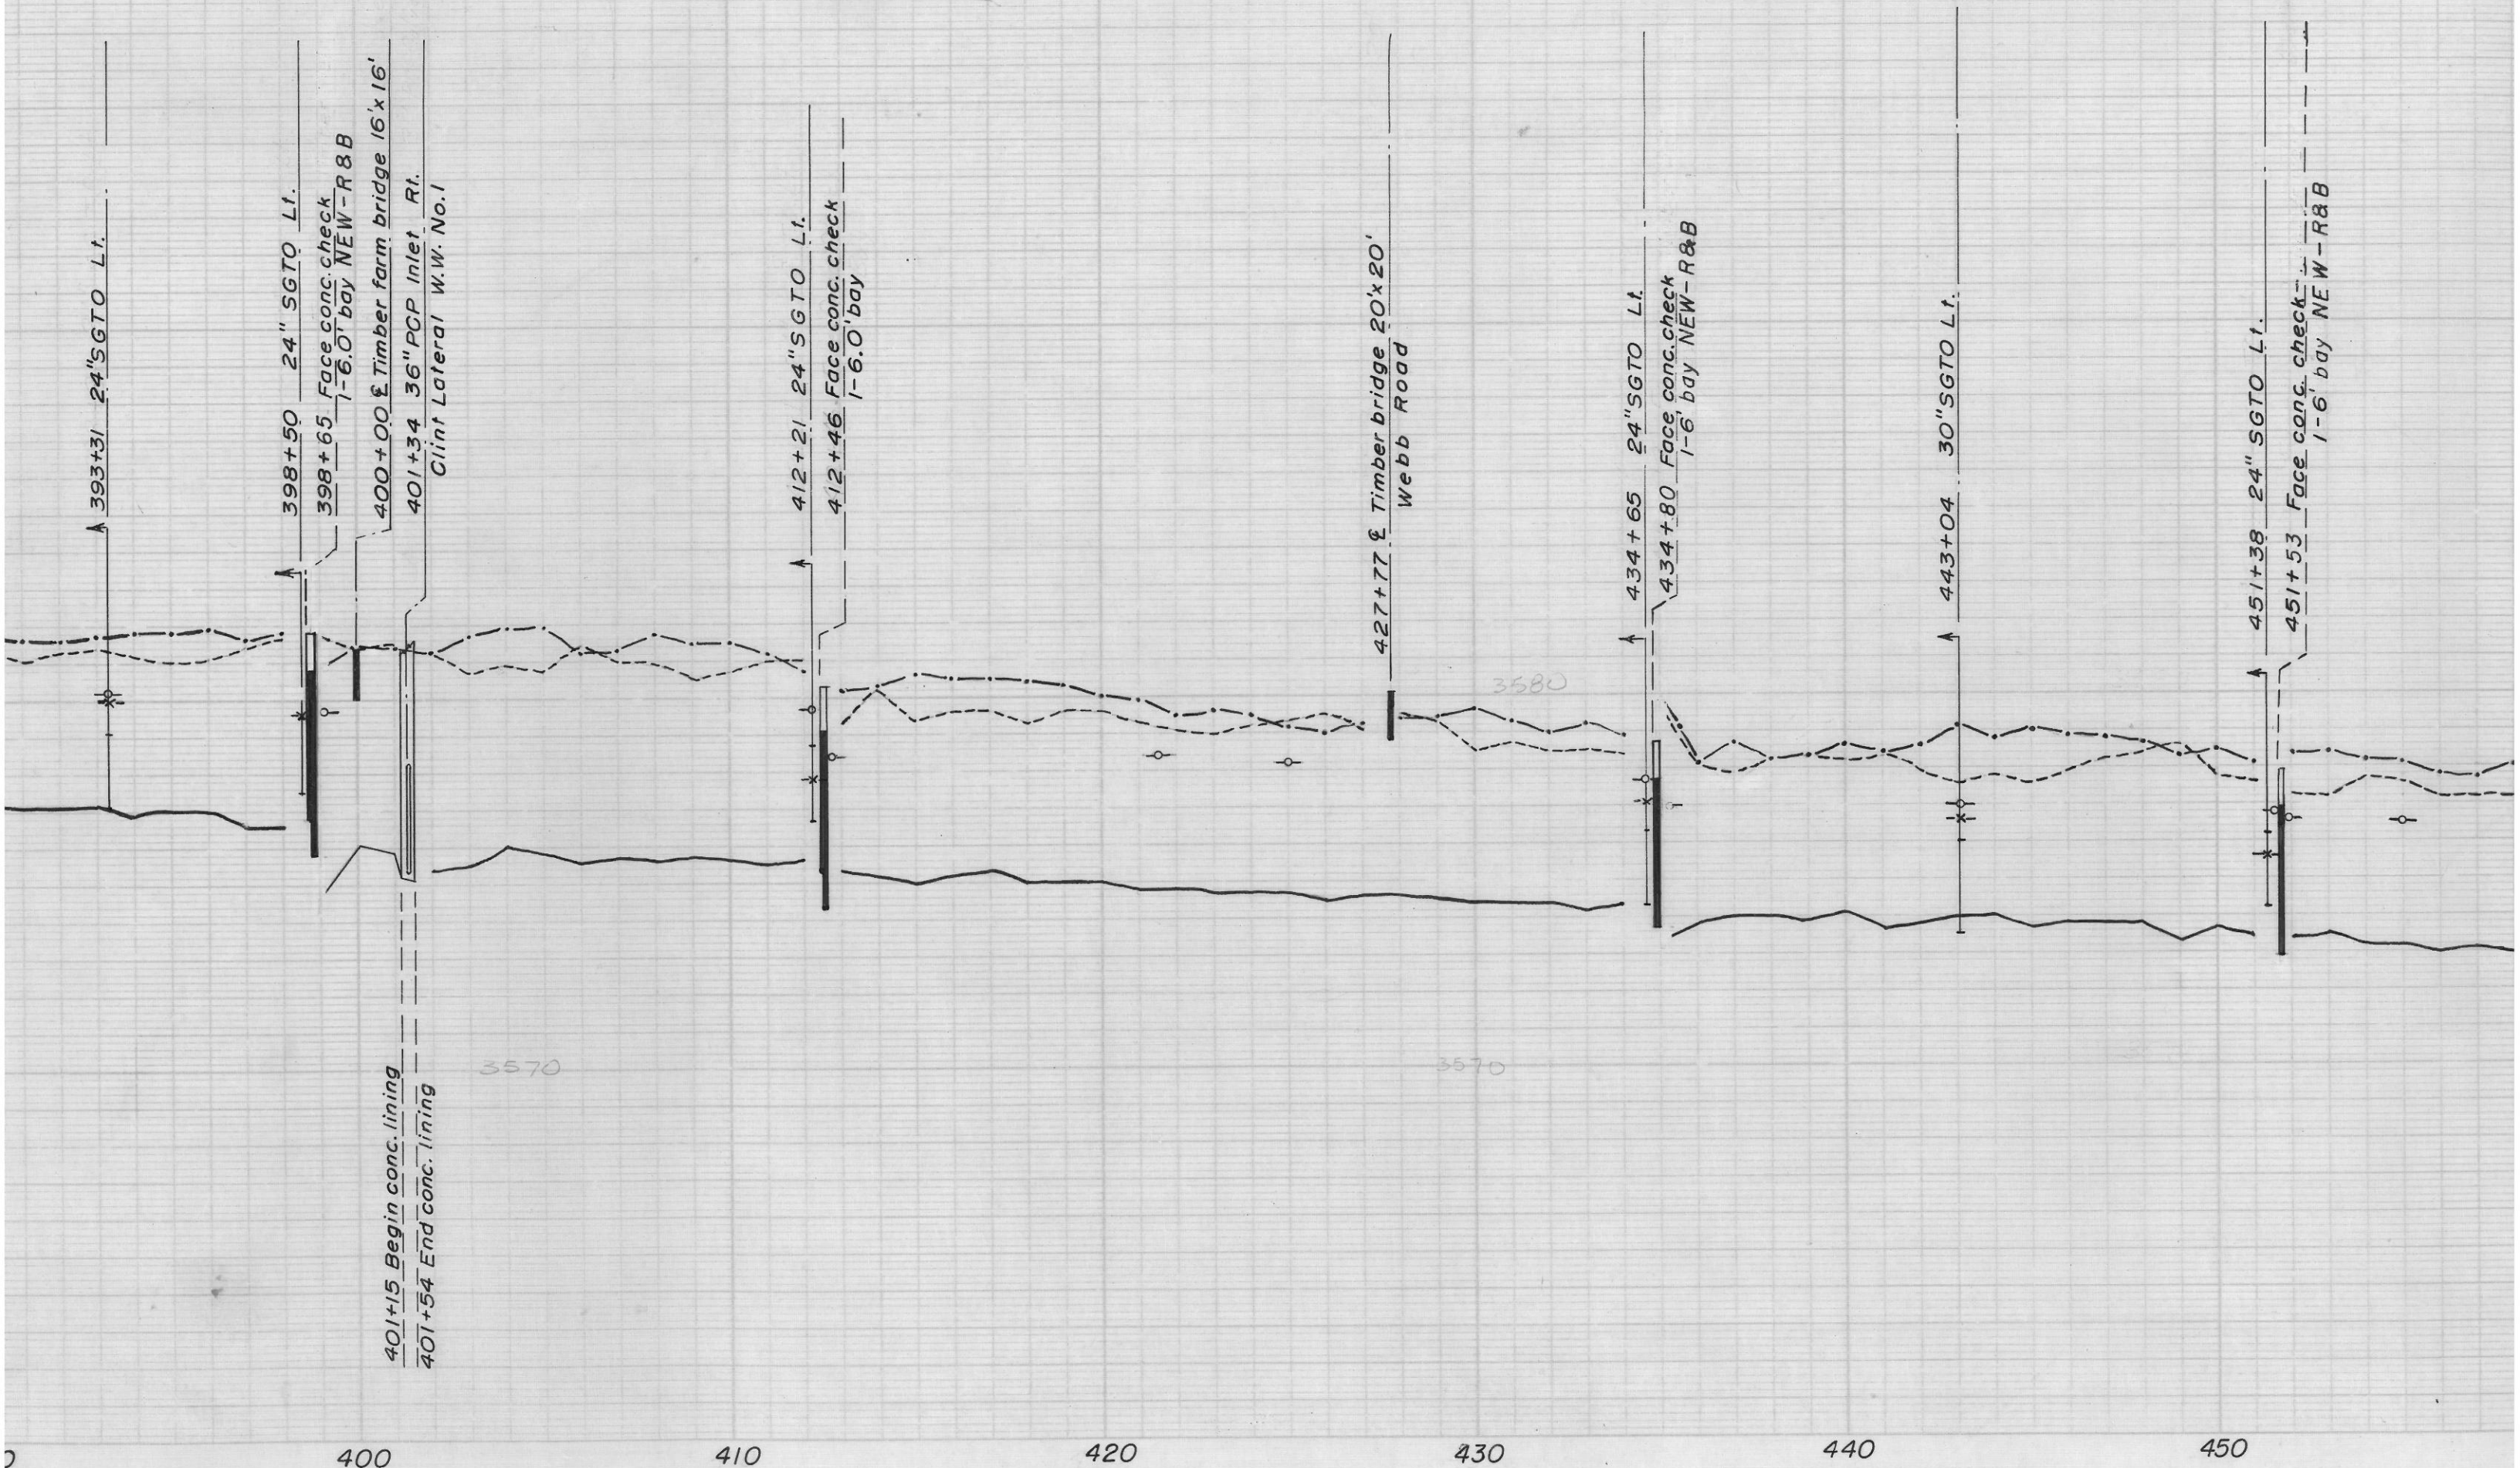

393+31 24"SGTO Lt.

398+50 24"SGTO Lt.

398+65 Face conc. check
1-6.0' bay NEW-R8B

400+00 Timber farm bridge 16'x16'

401+34 36"PCP Inlet Rt.

Clint Lateral W.W. No.1

401+15 Begin conc. lining

401+54 End conc. lining

412+21 24"SGTO Lt.

412+46 Face conc. check
1-6.0' bay

427+77 Timber bridge 20'x20'
Webb Road

434+65 24"SGTO Lt.

434+80 Face conc. check
1-6' bay NEW-R&B

443+04 30"SGTO Lt.

451+38 24"SGTO Lt.

451+53 Face conc. check
1-6' bay NEW-R8B

400

410

420

430

440

450