


65+64 Face Conc. Check 1-3' bay

Exit 10' Trans.

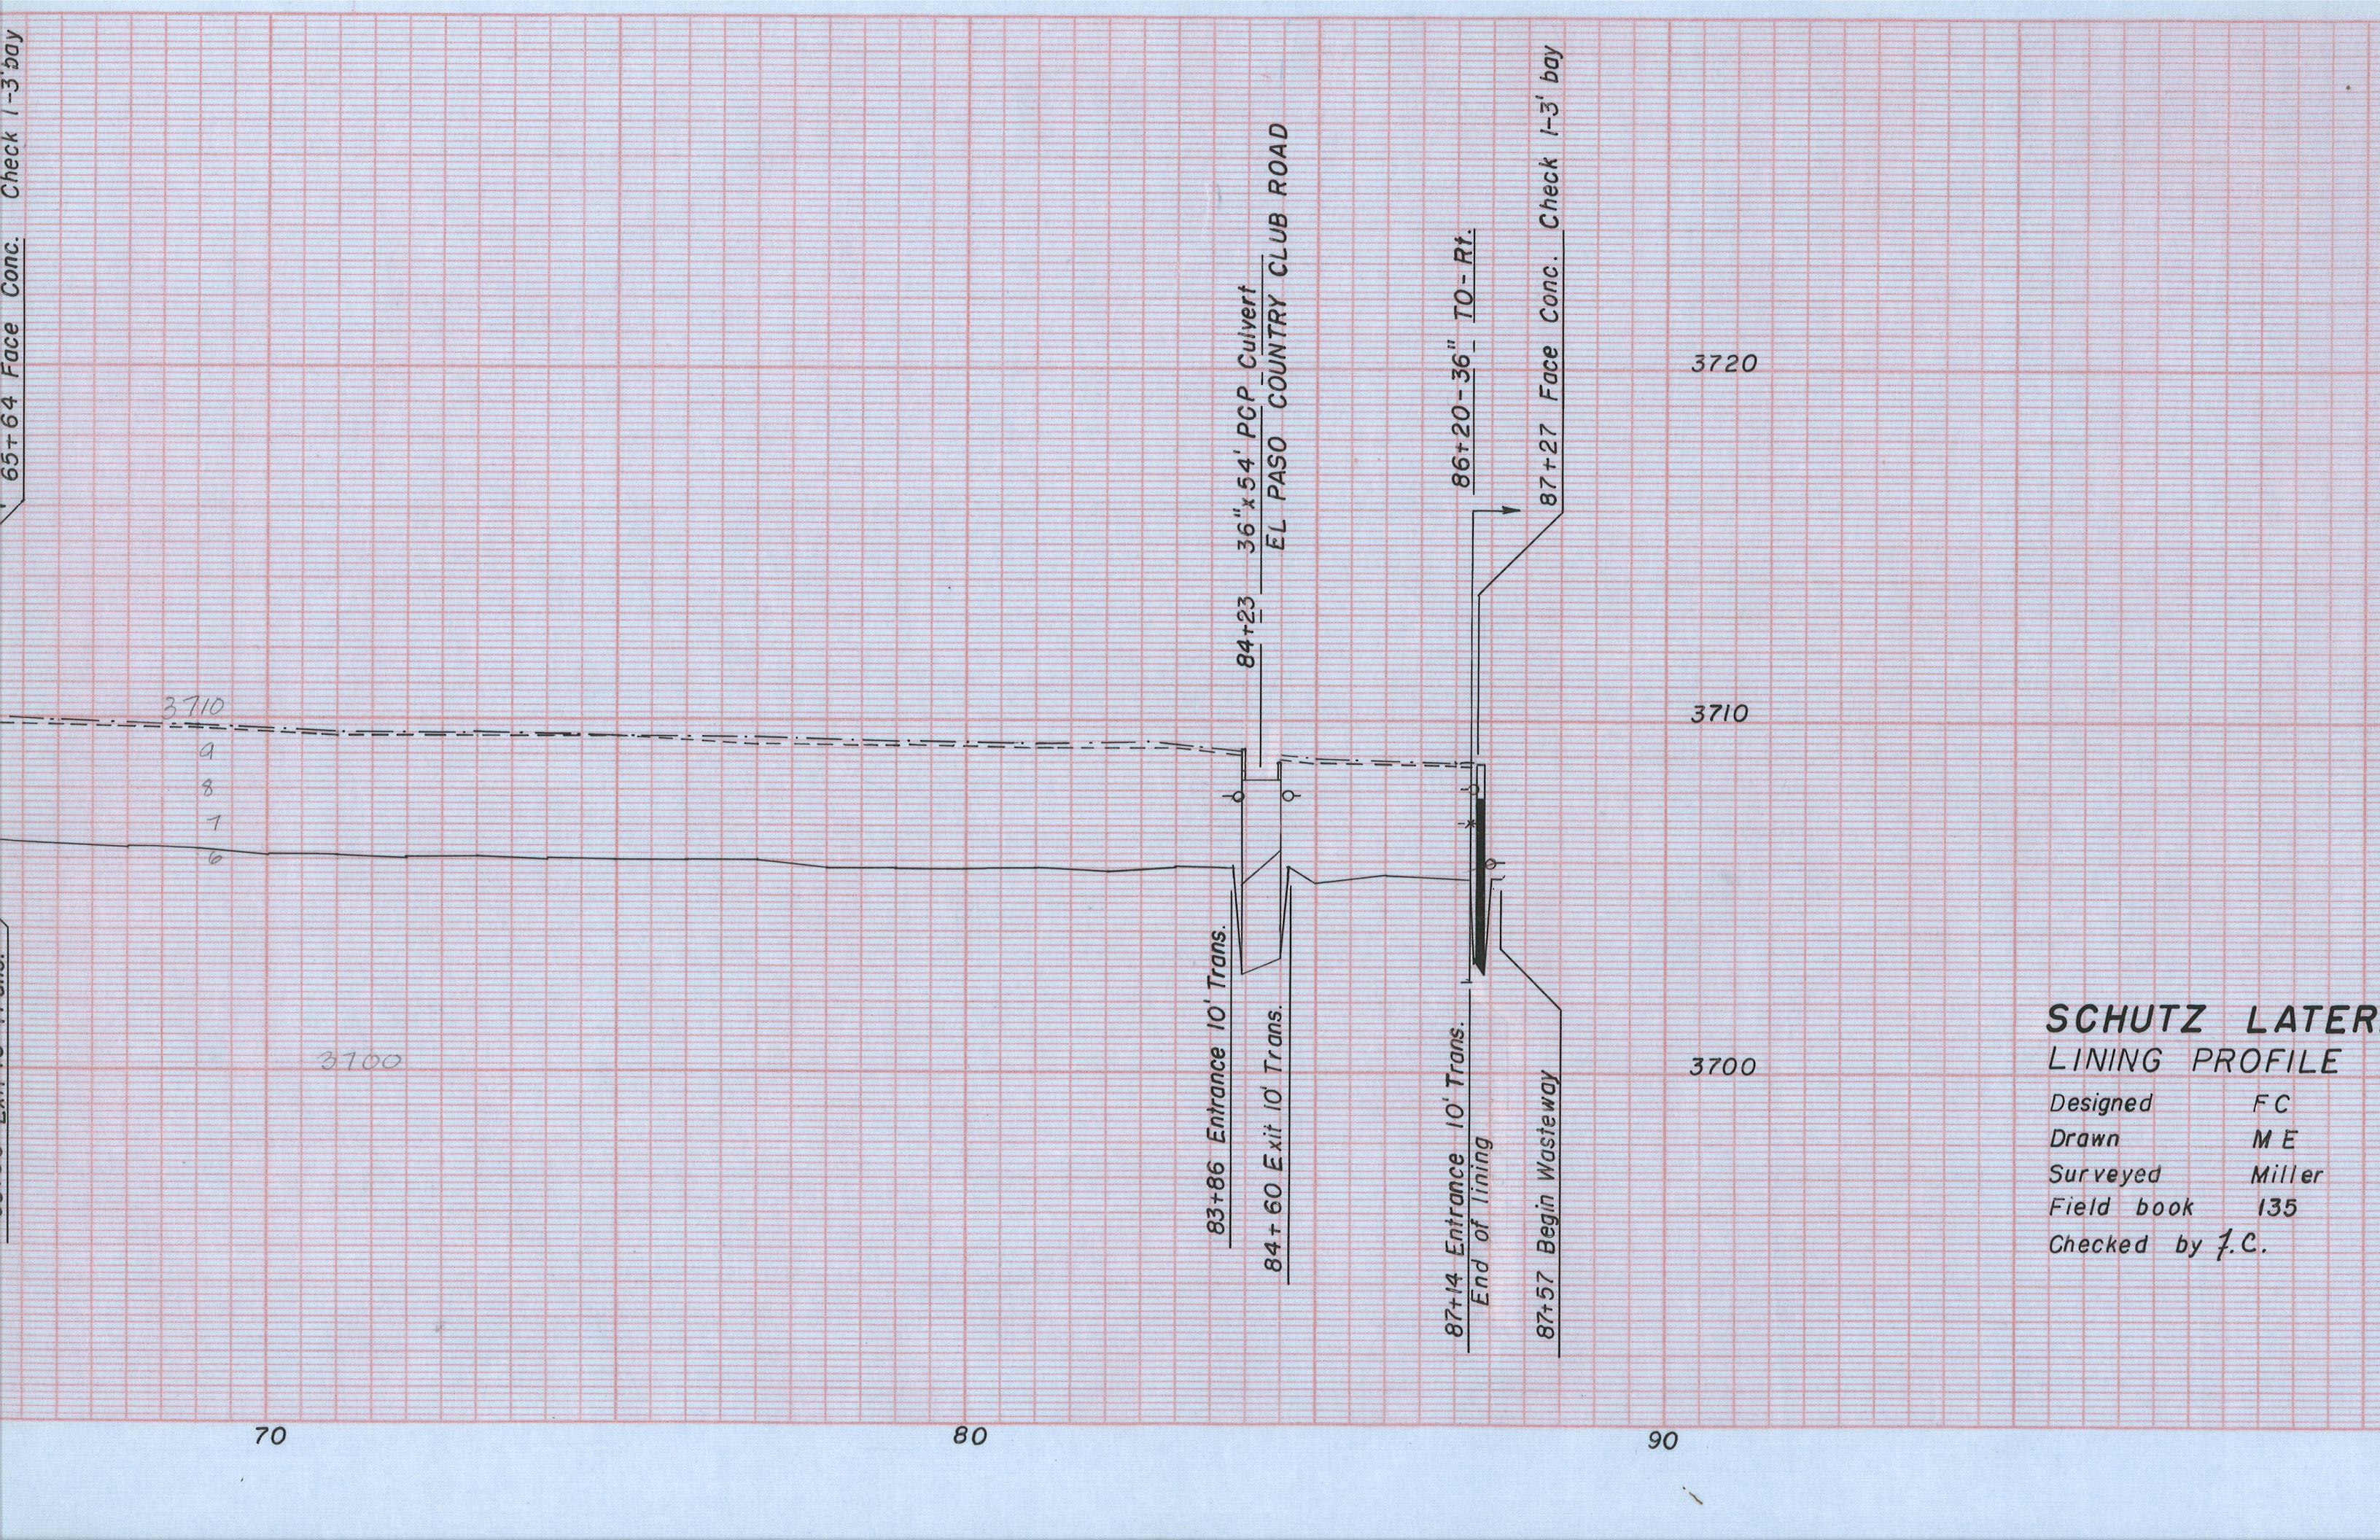

70

80

90