


B.M. Elev. 3636.89 Top Rt. Rail Check
Sta. 778+41 - Franklin Canal.

LEGEND

- Bottom of Ditch
- Top of Right Bank
- Top of Left Bank
- Top of Lining- Left
- Top of Lining - Right
- o- High Water Elevation
- x- High Water Elevation at End of T.O.

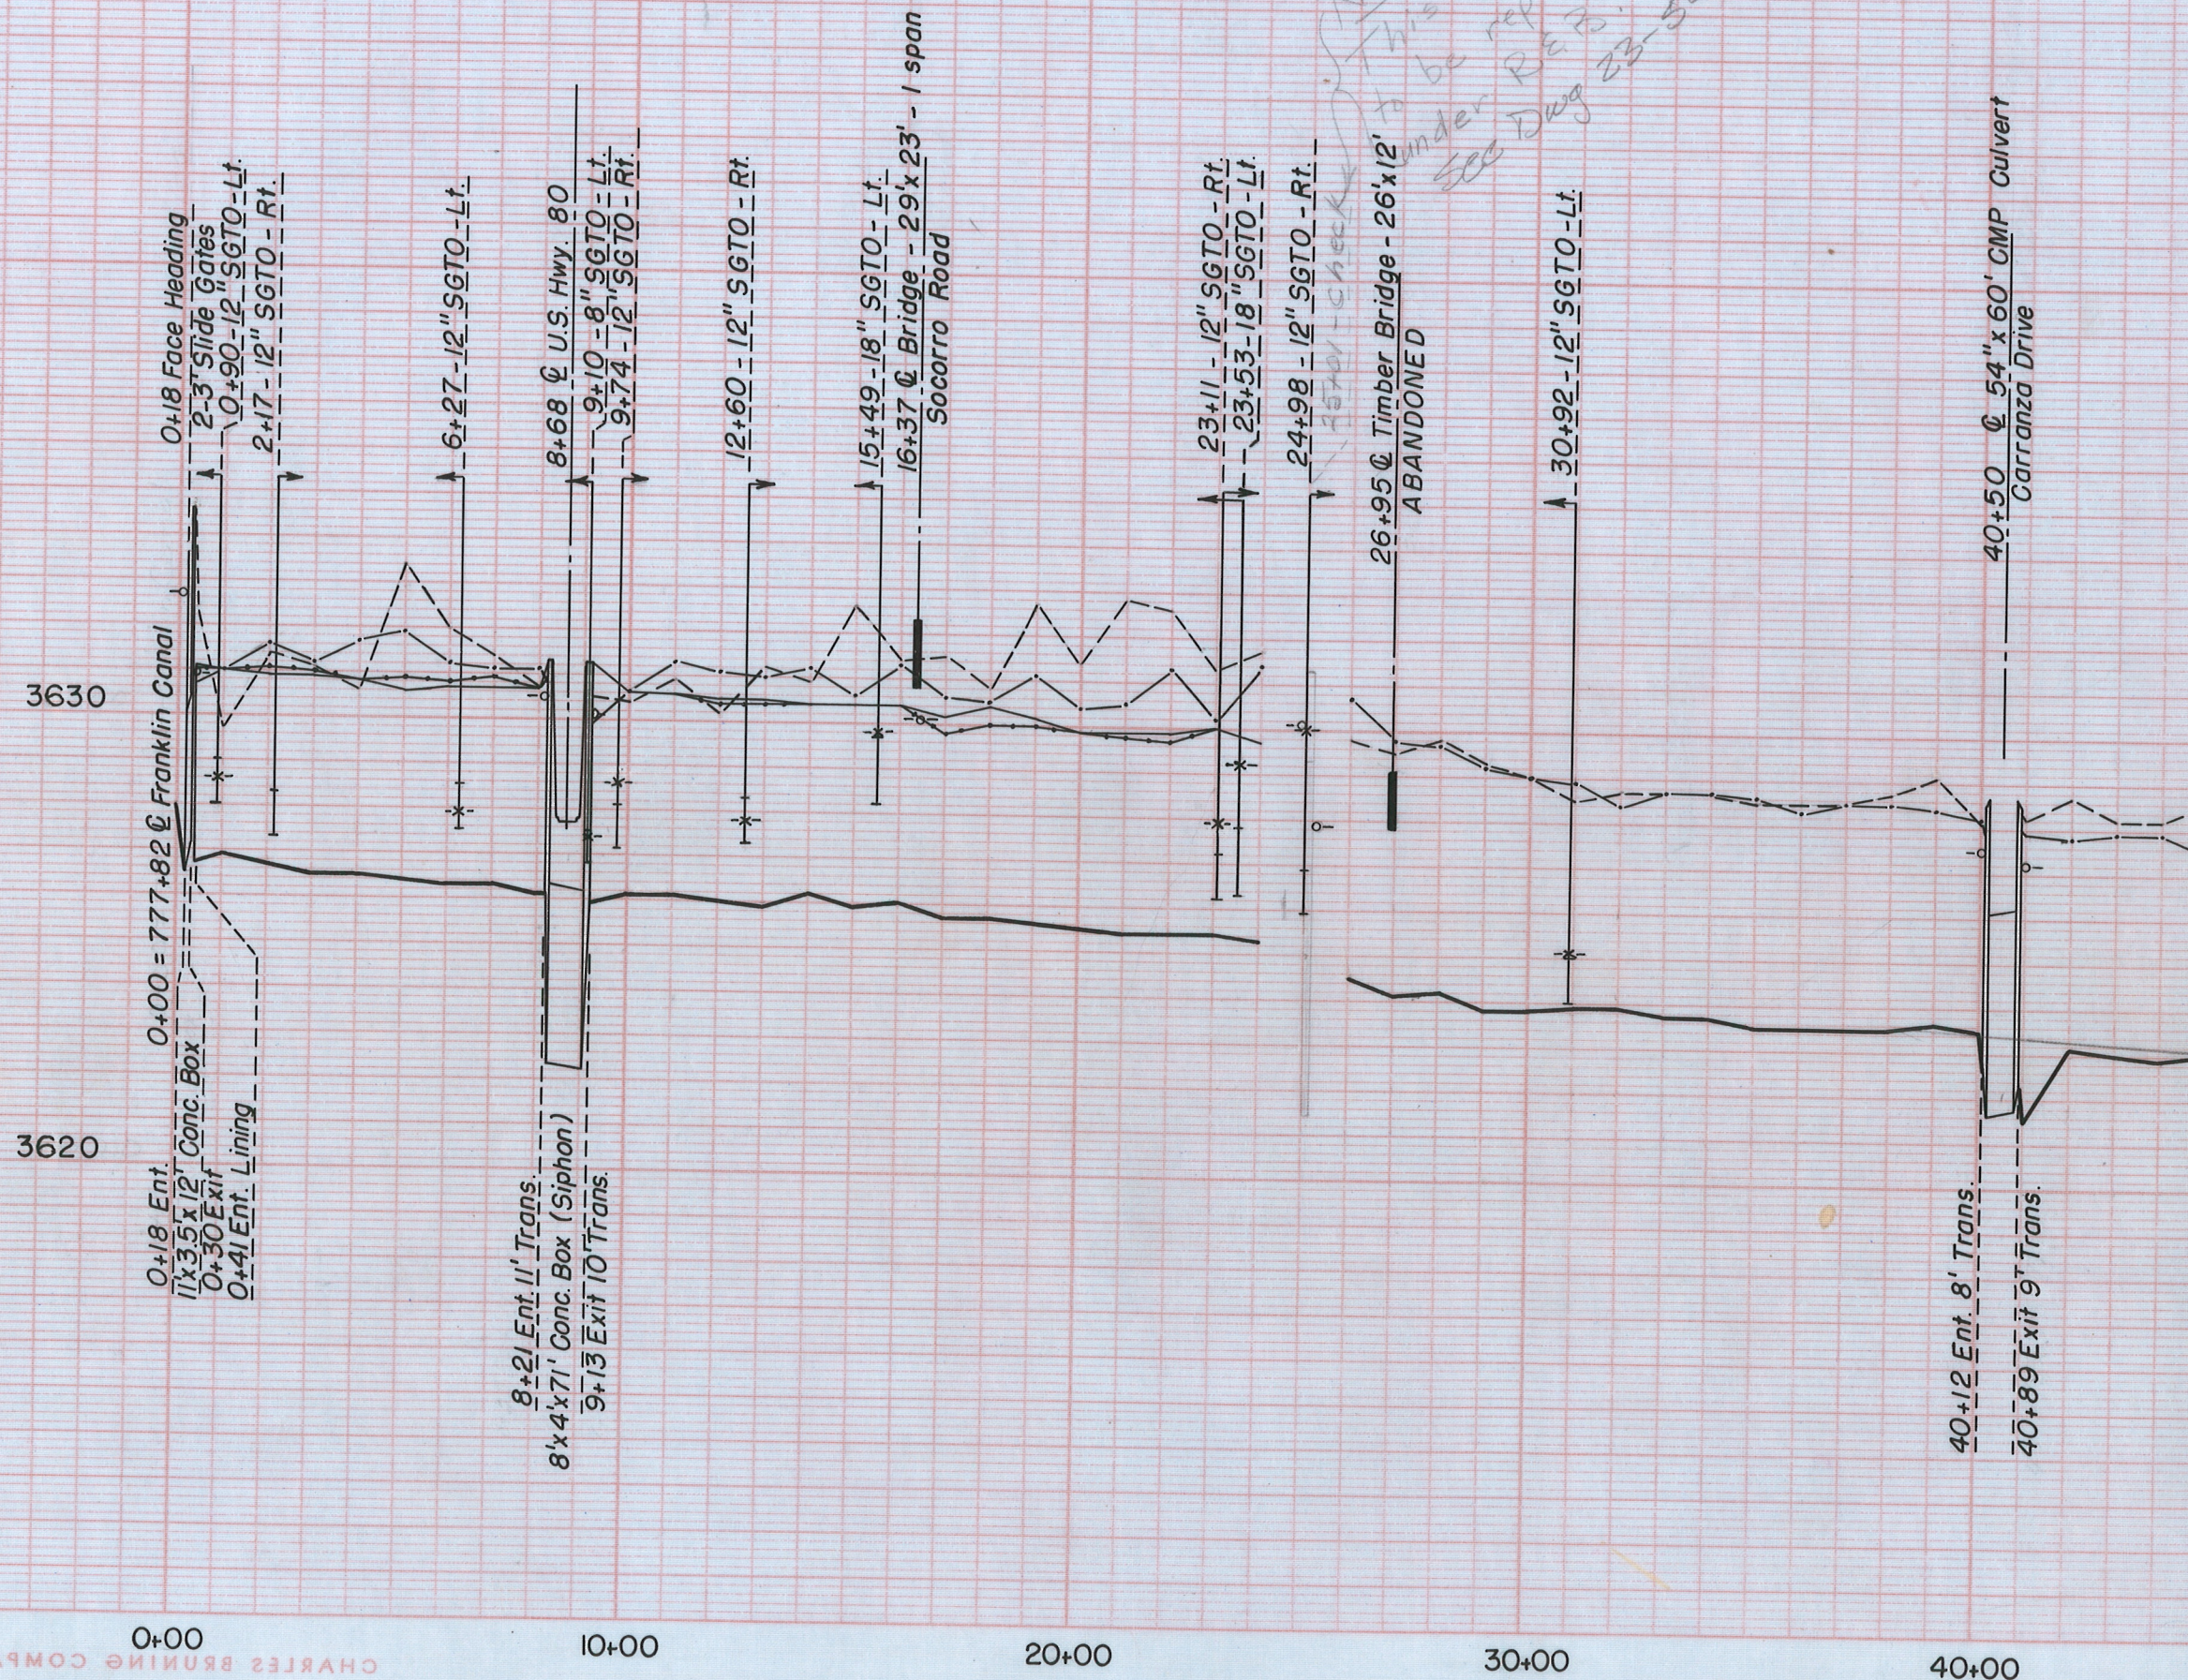

South Side Feeder Lateral 1961 Condition Profile

Surveyed : Taylor June 1961
Field Book : 3179 Ysleta
Plotted : R.C. October 1961
Checked : *[Signature]*

23-503-6431

Revised 3-4-63 S.P.
To show R#B structures