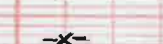
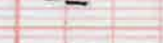


B. M. Elev. 3617.87 Brass cap on left pier of check in
Ysla Lateral at Sta. 134+03

LEGEND

-  Right bank of lateral.
-  Left bank of lateral.
-  High water elevation.
-  High water elevation - end of turnout.
-  Natural surface - left and right.
-  Bottom of lateral.
-  Top of lining - Rt.
-  Top of lining - Lt.

CONTENTS OF THIS ROLL


Y-147 LATERAL
Y-303 LATERAL
Y-251 LATERAL

Y-147 LATERAL

CONDITION PROFILE 1960

Surveyed by: Oct. 1960
Notes in field book 3155 Ysleta
Plotted by: ERJ Feb. 24, 1961
Inked by: ERJ Mar. 6, 1961
Checked by: J. B. H.
Revised 2-20-63 S.A.B.
to show new structure.

23-503-6267

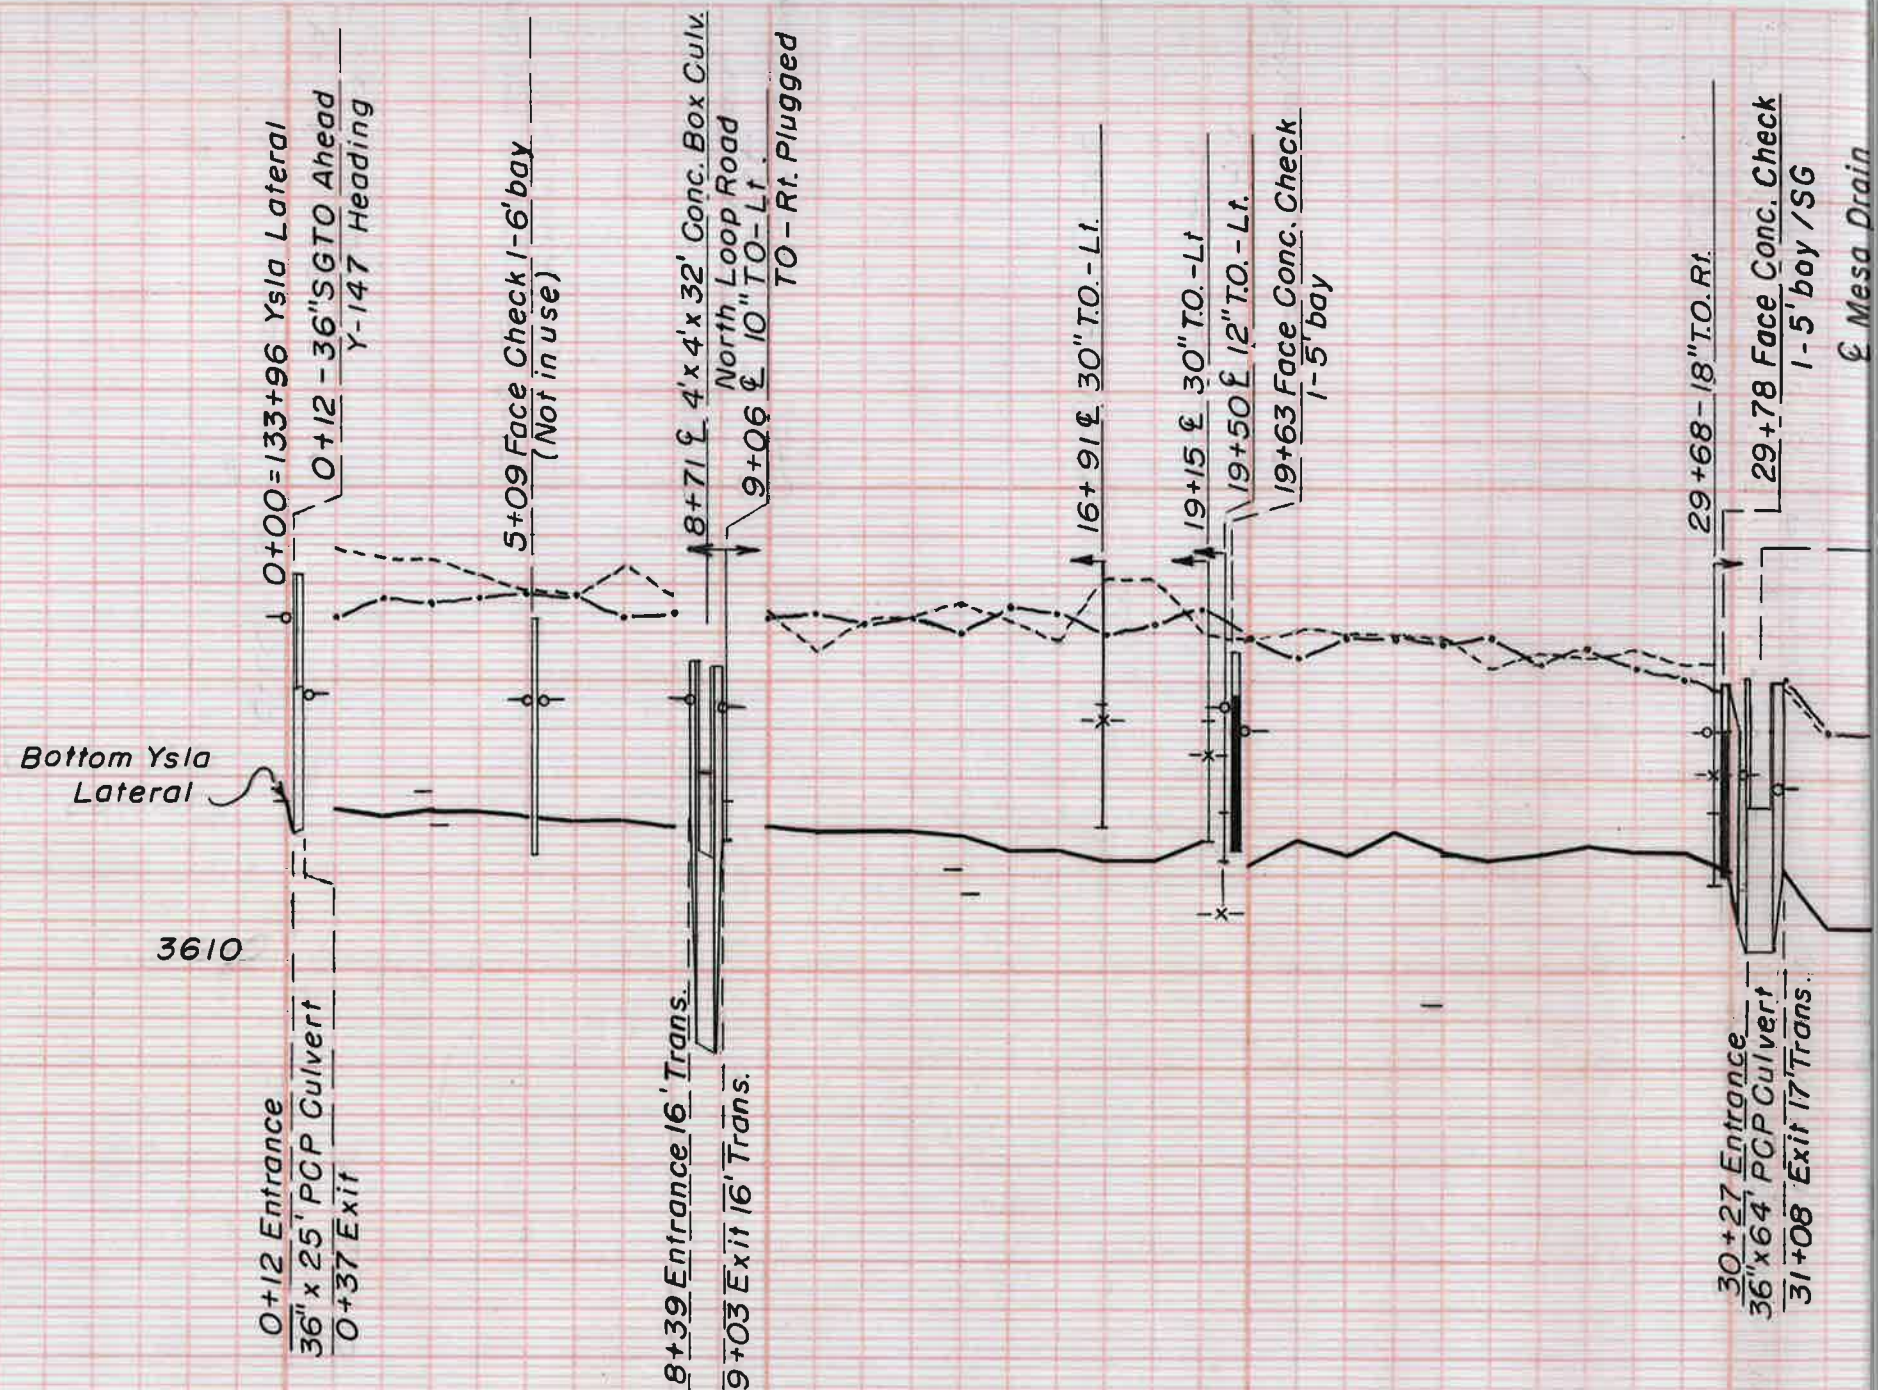

(12" x 84")