


B.M. Elev. 3626.87 Top of left rail of check in
Franklin Canal at Sta. 884+95

LEGEND
 - Natural Surface Rt. and/or Lt
 - Right Bank
 - Left Bank
 - High Water Surface
 - Bottom of Drain.

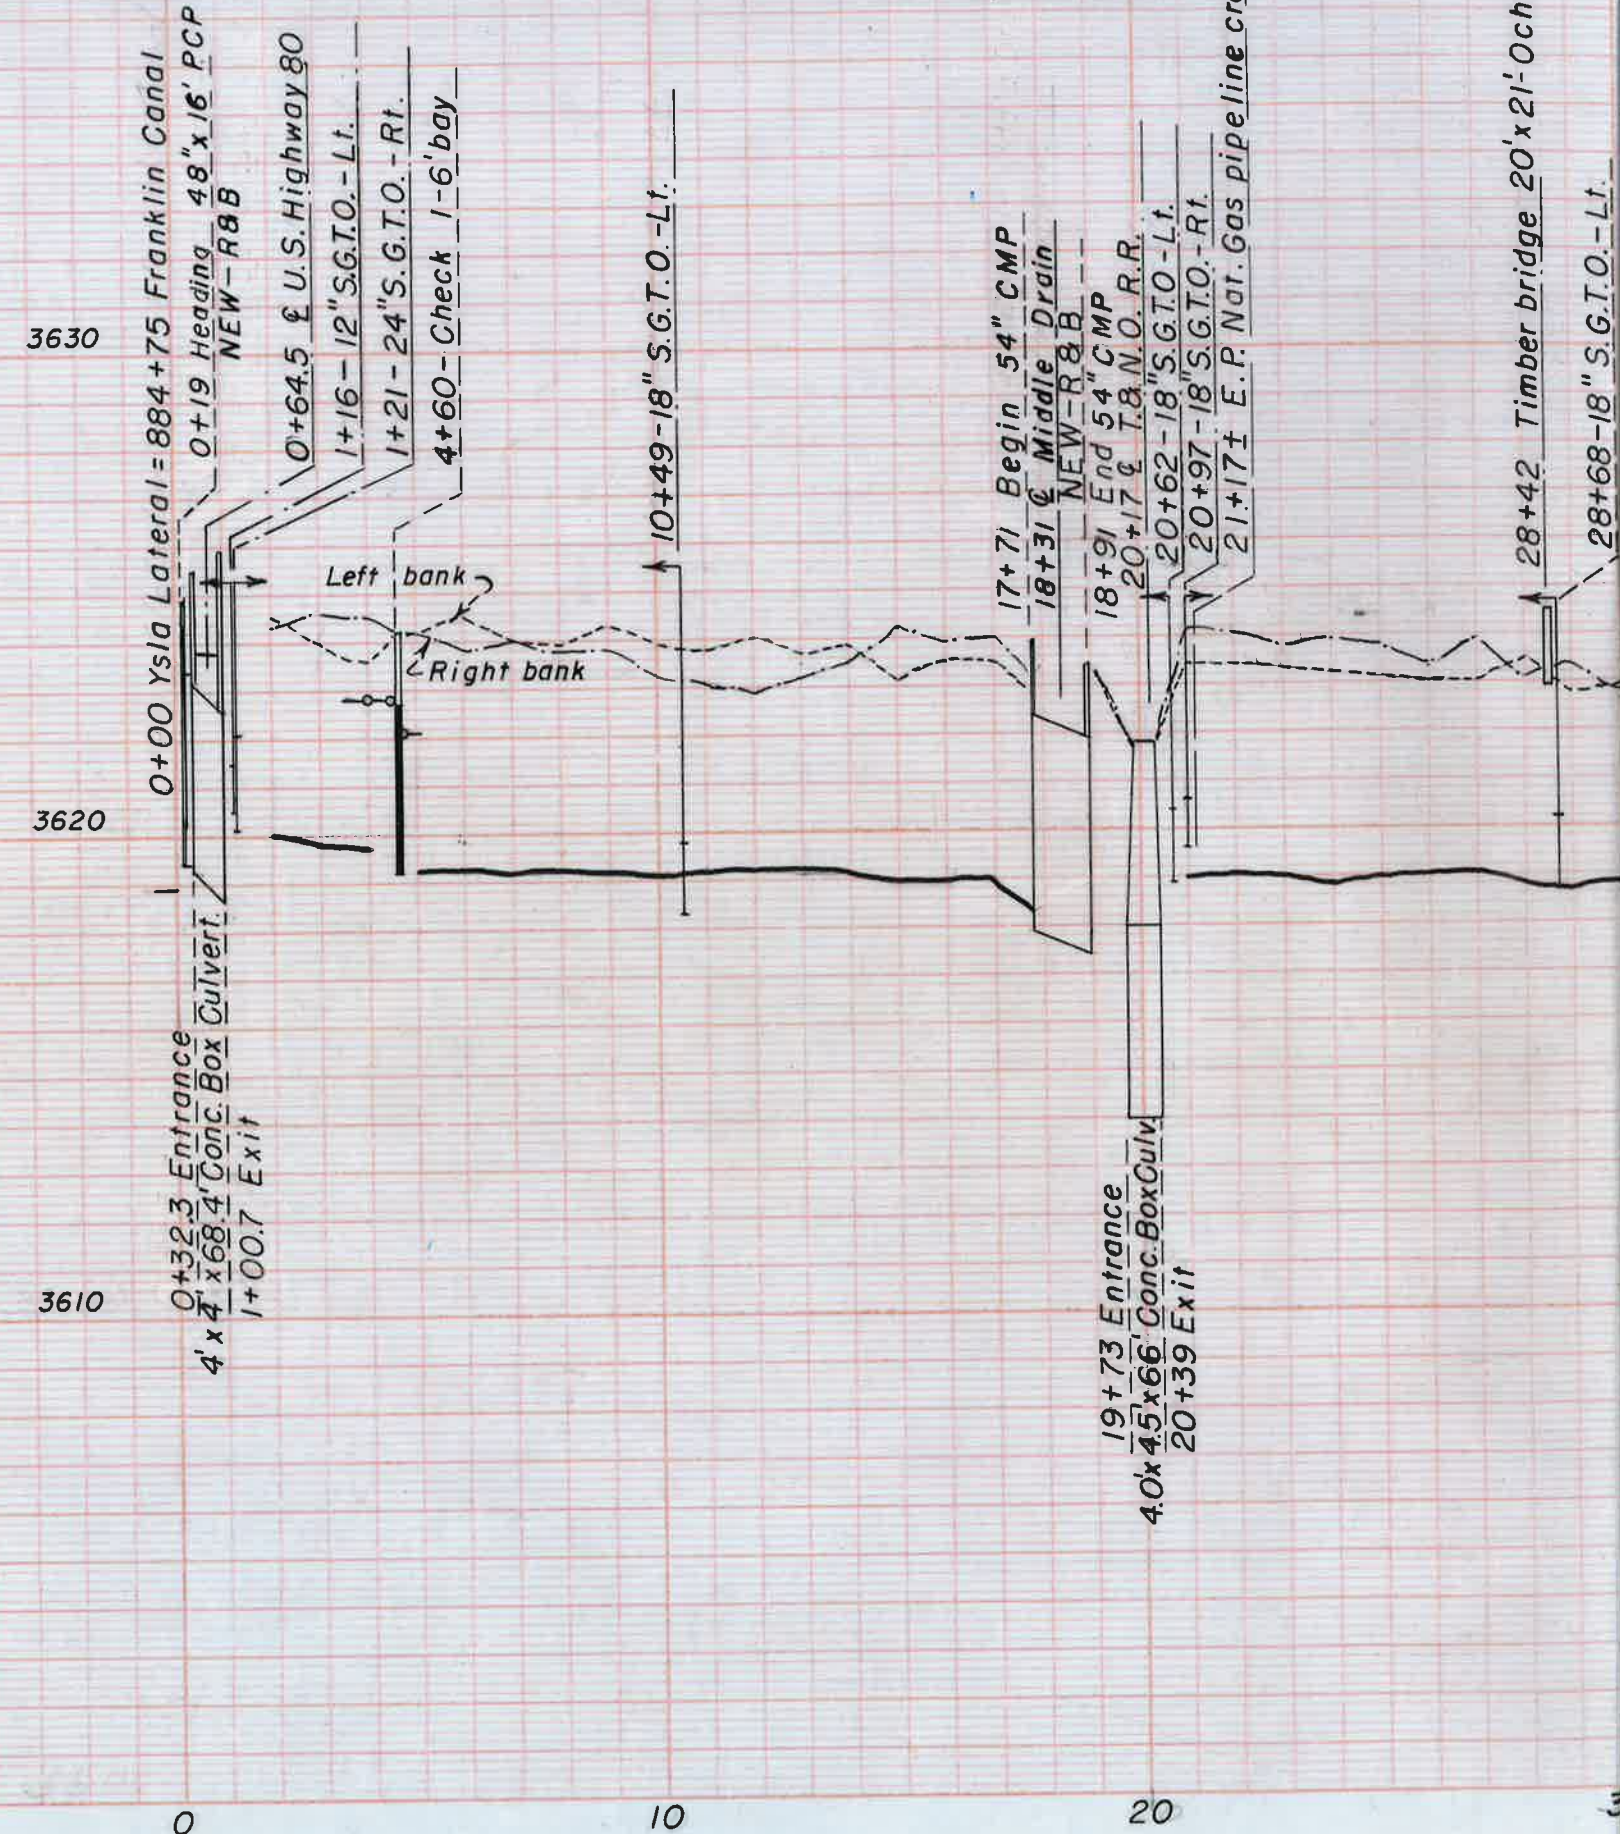

UNITED STATES
 DEPARTMENT OF THE INTERIOR
 BUREAU OF RECLAMATION
 RIO GRANDE PROJECT - NEW MEXICO-TEXAS

YSLA LATERAL **CONDITION PROFILE - 1960**

Surveyed and restationed by J. Smith, January 1960.
 Field notes recorded in books 3097, 3108 and 3109 Ysleta.
 Plotted by, E.R.J March 1960
 Checked by, R.C.

Revised Feb. 27 1963 S.P.
 To show R&B structures **23-503-6091.**