


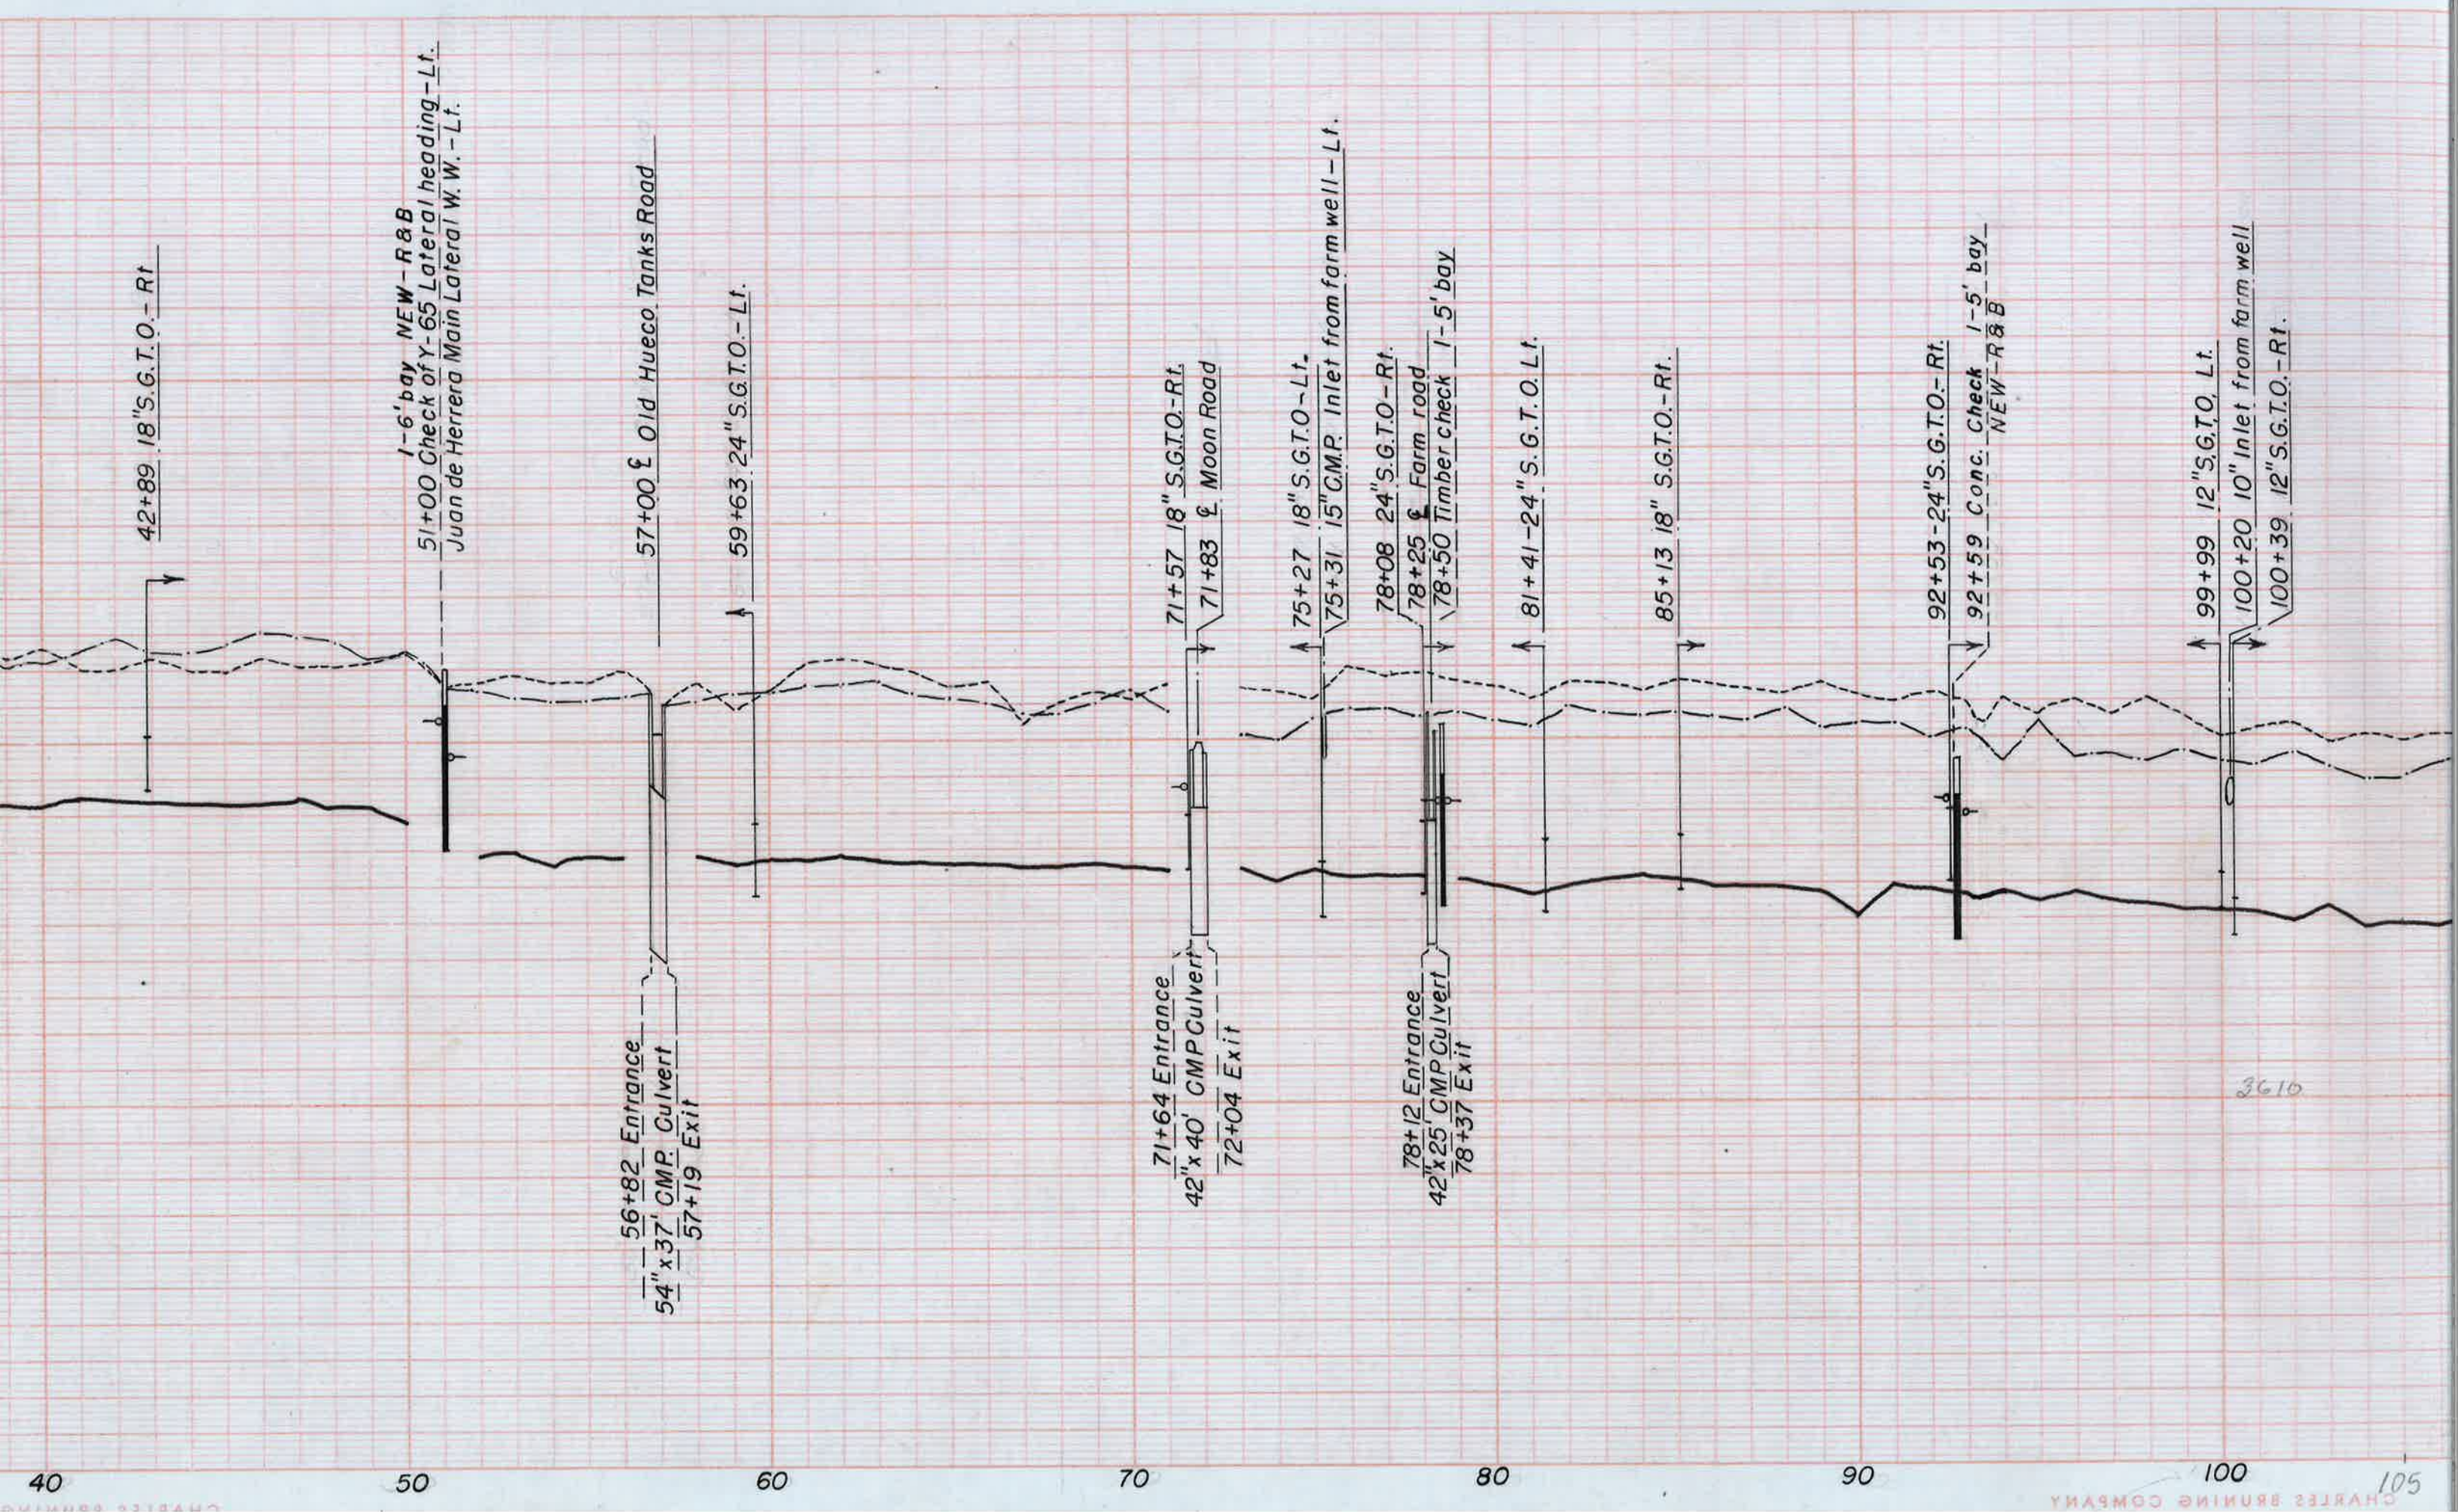

42+89 18" S.G.T.O.-Rt.

1-6' bay NEW-R&B
51+00 Check of Y-65 Lateral heading-Lt.
Juan de Herrera Main Lateral W.W.-Lt.

57+00 Old Hueco Tanks Road

59+63 24" S.G.T.O.-Lt.

56+82 Entrance
54" x 37' CMP Culvert
57+19 Exit

71+64 Entrance
42" x 40' CMP Culvert
72+04 Exit

71+57 18" S.G.T.O.-Rt.
71+83 Moon Road

75+27 18" S.G.T.O.-Lt.
75+31 15" CMP Inlet from farm well-Lt.

78+12 Entrance
42" x 25' CMP Culvert
78+37 Exit

78+08 24" S.G.T.O.-Rt.
78+25 Farm road
78+50 Timber check 1-5' bay

81+41 24" S.G.T.O.-Lt.

85+13 18" S.G.T.O.-Rt.

92+53-24" S.G.T.O.-Rt.
92+59 Conc. Check 1-5' bay
NEW-R&B

99+99 12" S.G.T.O. Lt.
100+20 10" Inlet from farm well
100+39 12" S.G.T.O.-Rt.

3610