


Drain

Elev. 3701.66 on Montoya test well under fence west side Rosemont 86+31

B.M. Elev. 3703.22 on 2" pipe south west corner of bridge sta. 190+37

B.M. Elev. 3705.81 north end concrete headwall entrance lateral "B" culvert

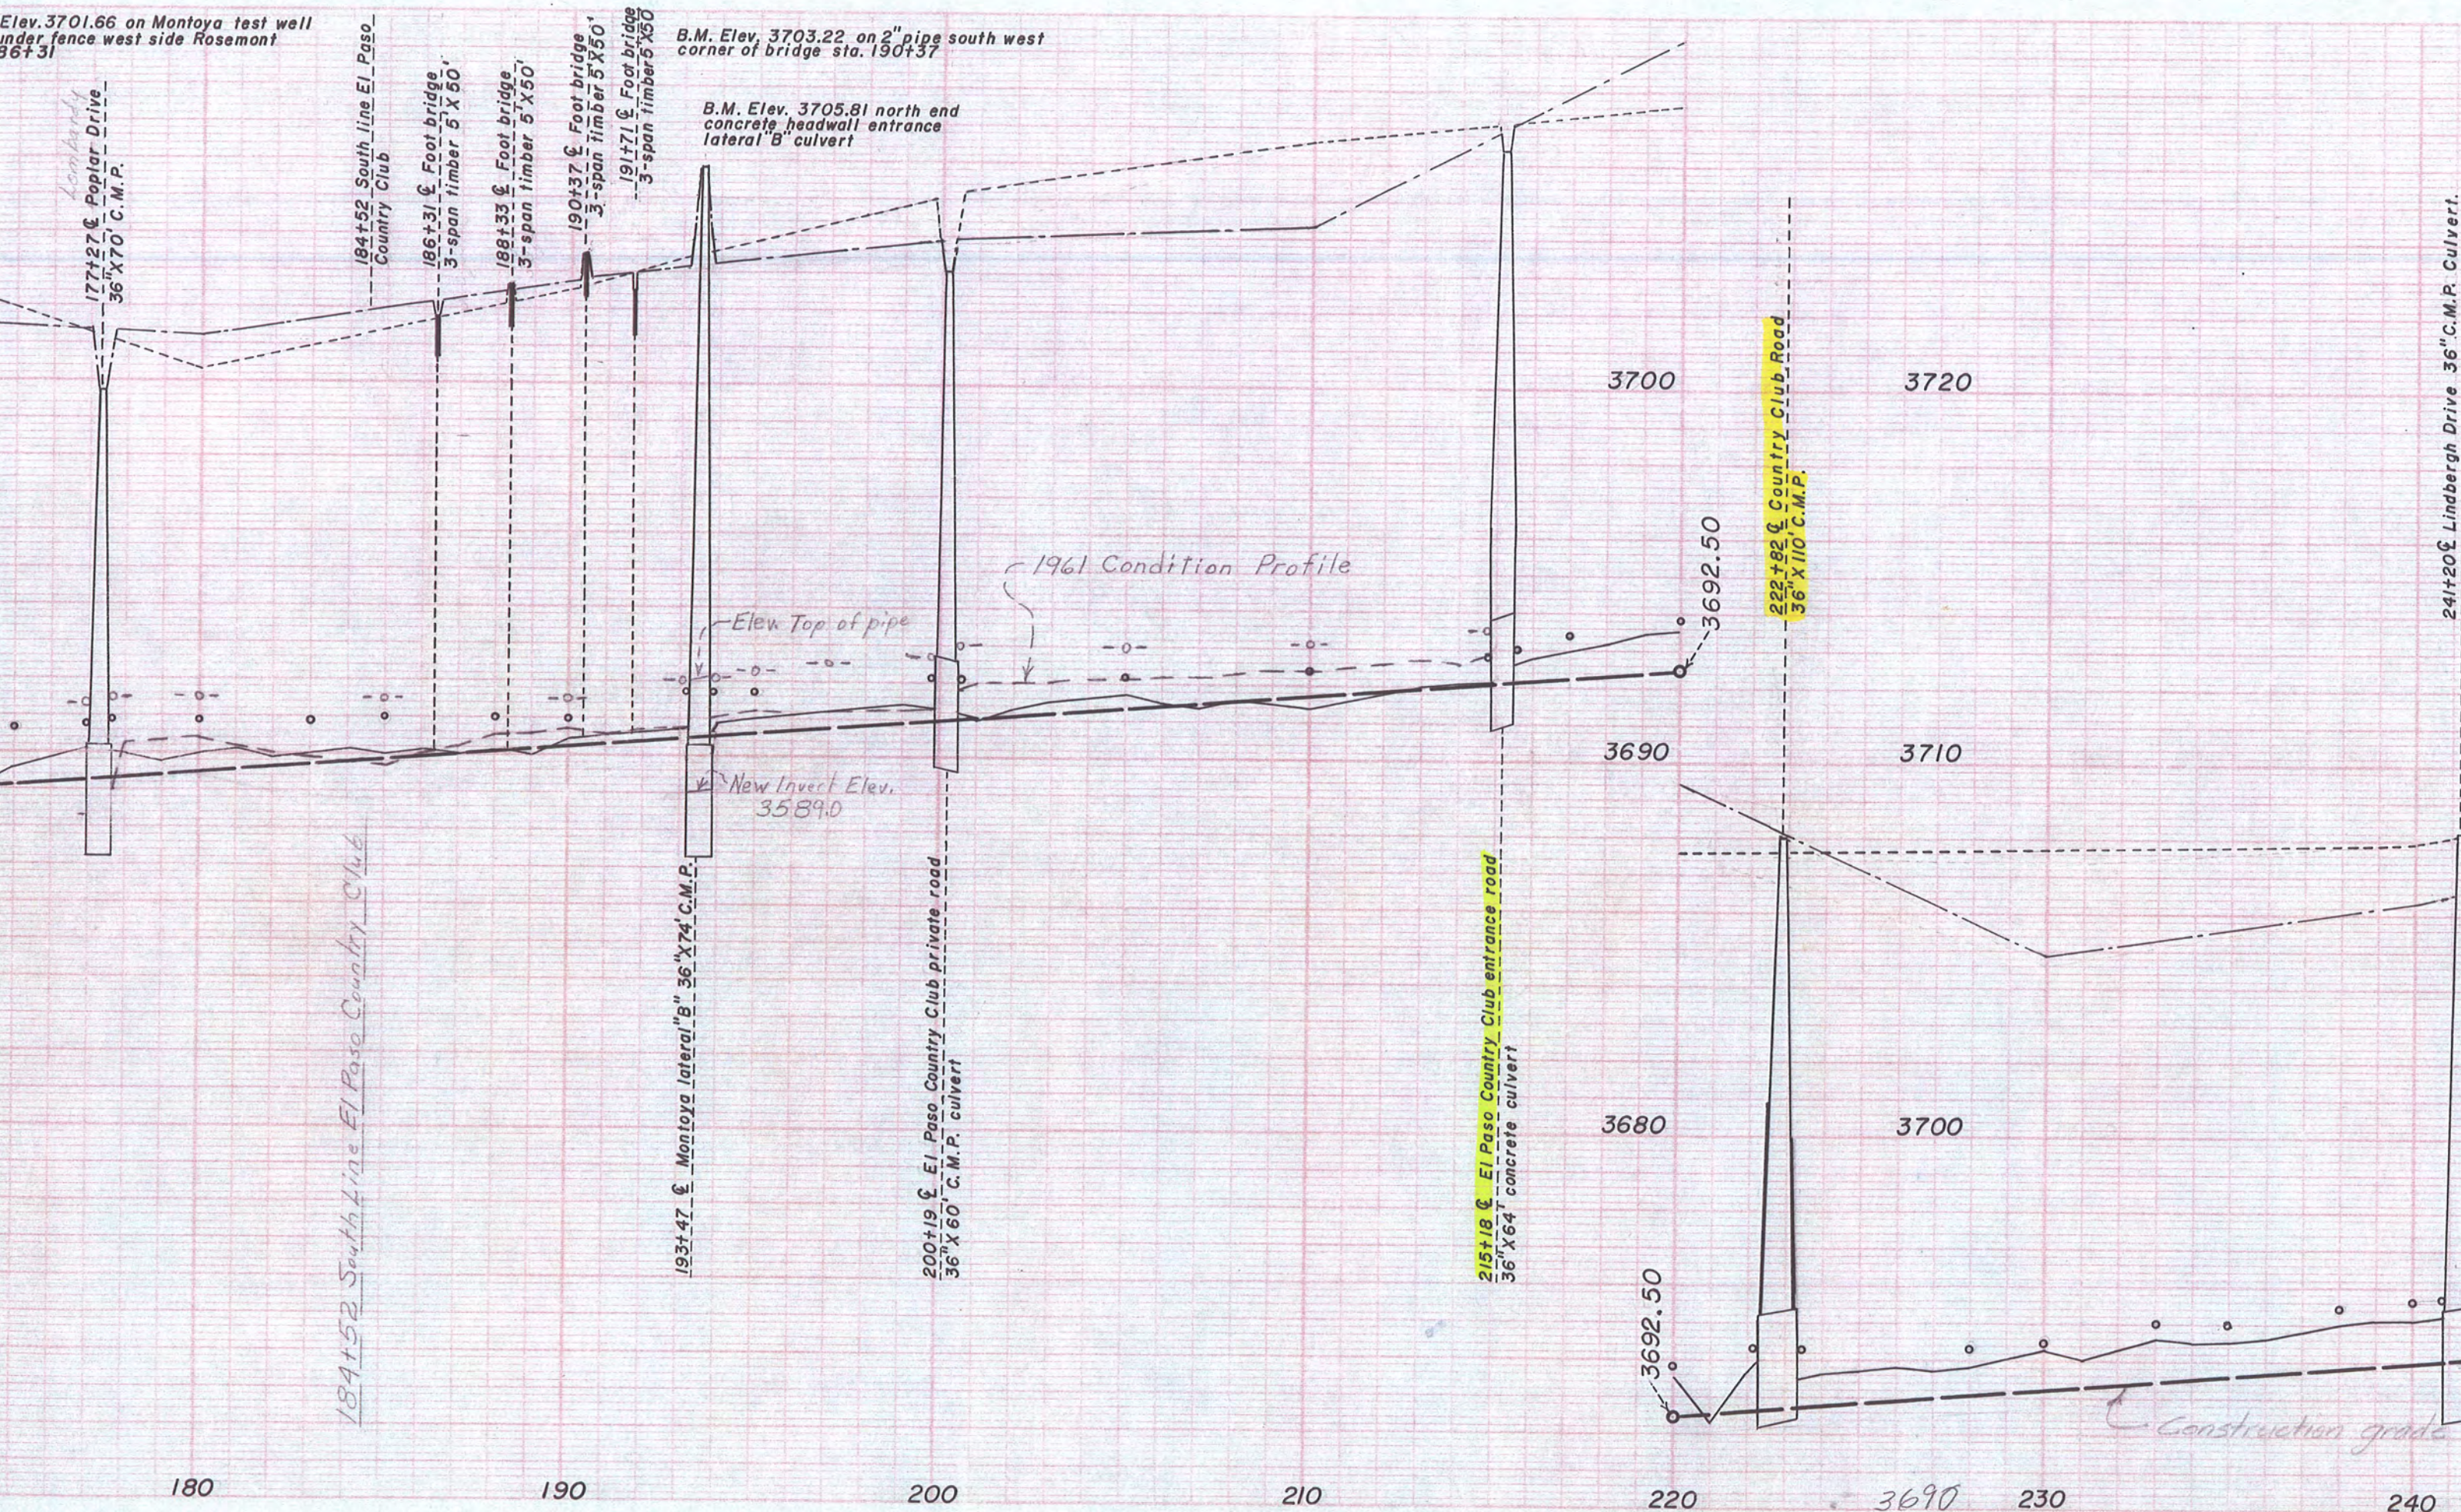

184+52 South Line El Paso Country Club

193+47 El Paso Country Club lateral "B" 36" X 74" C.M.P.

200+19 El Paso Country Club private road 36" X 60" C.M.P. culvert

215+18 El Paso Country Club entrance road 36" X 64" concrete culvert

222+82 Country Club Road 36" X 110" C.M.P.

241+20 Lindbergh Drive 36" C.M.P. Culvert.

180

190

200

210

220

3690

230

240

3700

3720

3690

3710

3680

3700

3692.50

3692.50

Construction grade

1961 Condition Profile

Elev Top of pipe

New Invert Elev. 3589.0