


Mass plate on check at Montoya Main Lateral.

3710

3700

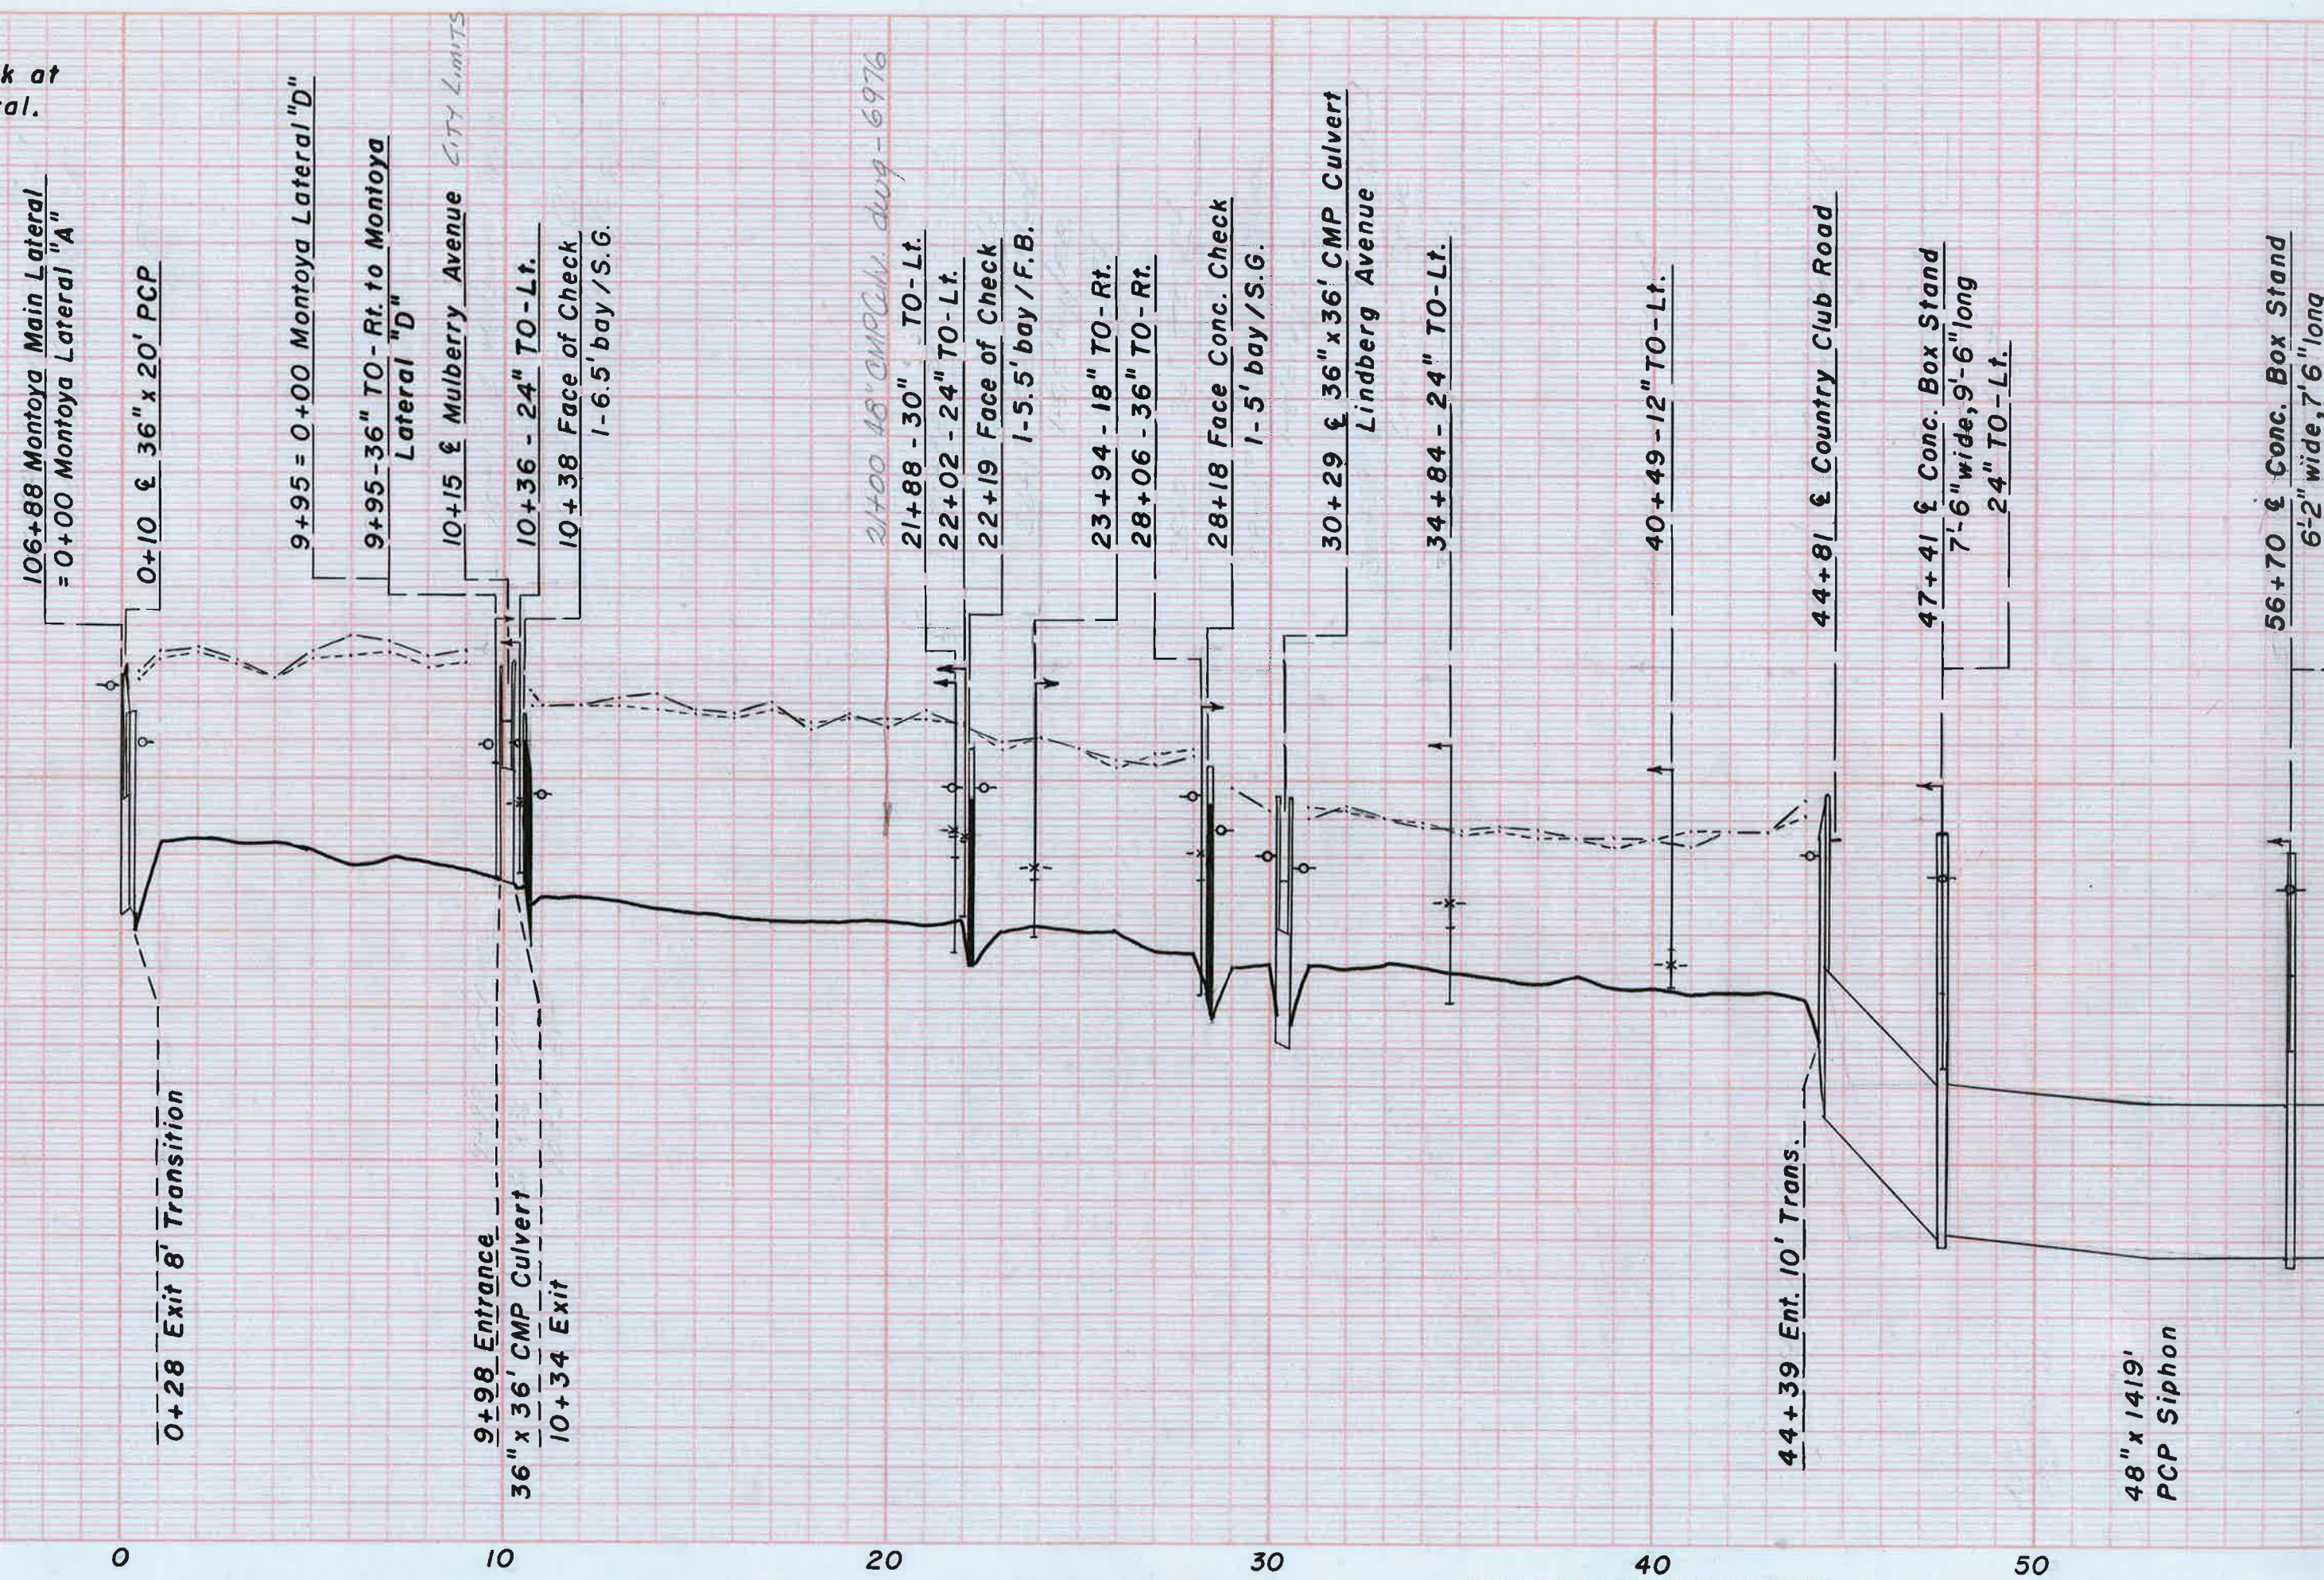

106+88 Montoya Main Lateral = 0+00 Montoya Lateral "A"

0+10 & 36" x 20' PCP

9+95 = 0+00 Montoya Lateral "D"

9+95-36" TO-Rt. to Montoya Lateral "D"

10+15 & Mulberry Avenue CITY LIMITS

10+36 - 24" TO-Lt.

10+38 Face of Check 1-6.5' bay / S.G.

21+00 18" CMP Culvert. dwg - 6976

21+88 - 30" TO-Lt.

22+02 - 24" TO-Lt.

22+19 Face of Check 1-5.5' bay / F.B.

23+94 - 18" TO-Rt.

28+06 - 36" TO-Rt.

28+18 Face Conc. Check 1-5' bay / S.G.

30+29 & 36" x 36' CMP Culvert Lindberg Avenue

34+84 - 24" TO-Lt.

40+49 - 12" TO-Lt.

44+81 & Country Club Road

47+41 & Conc. Box Stand 7'-6" wide, 9'-6" long 24" TO-Lt.

48" x 1419' PCP Siphon

56+70 & Conc. Box Stand 6'-2" wide, 7'-6" long