


65+64 Face Conc. Check 1-3' bay

Exit to Pond

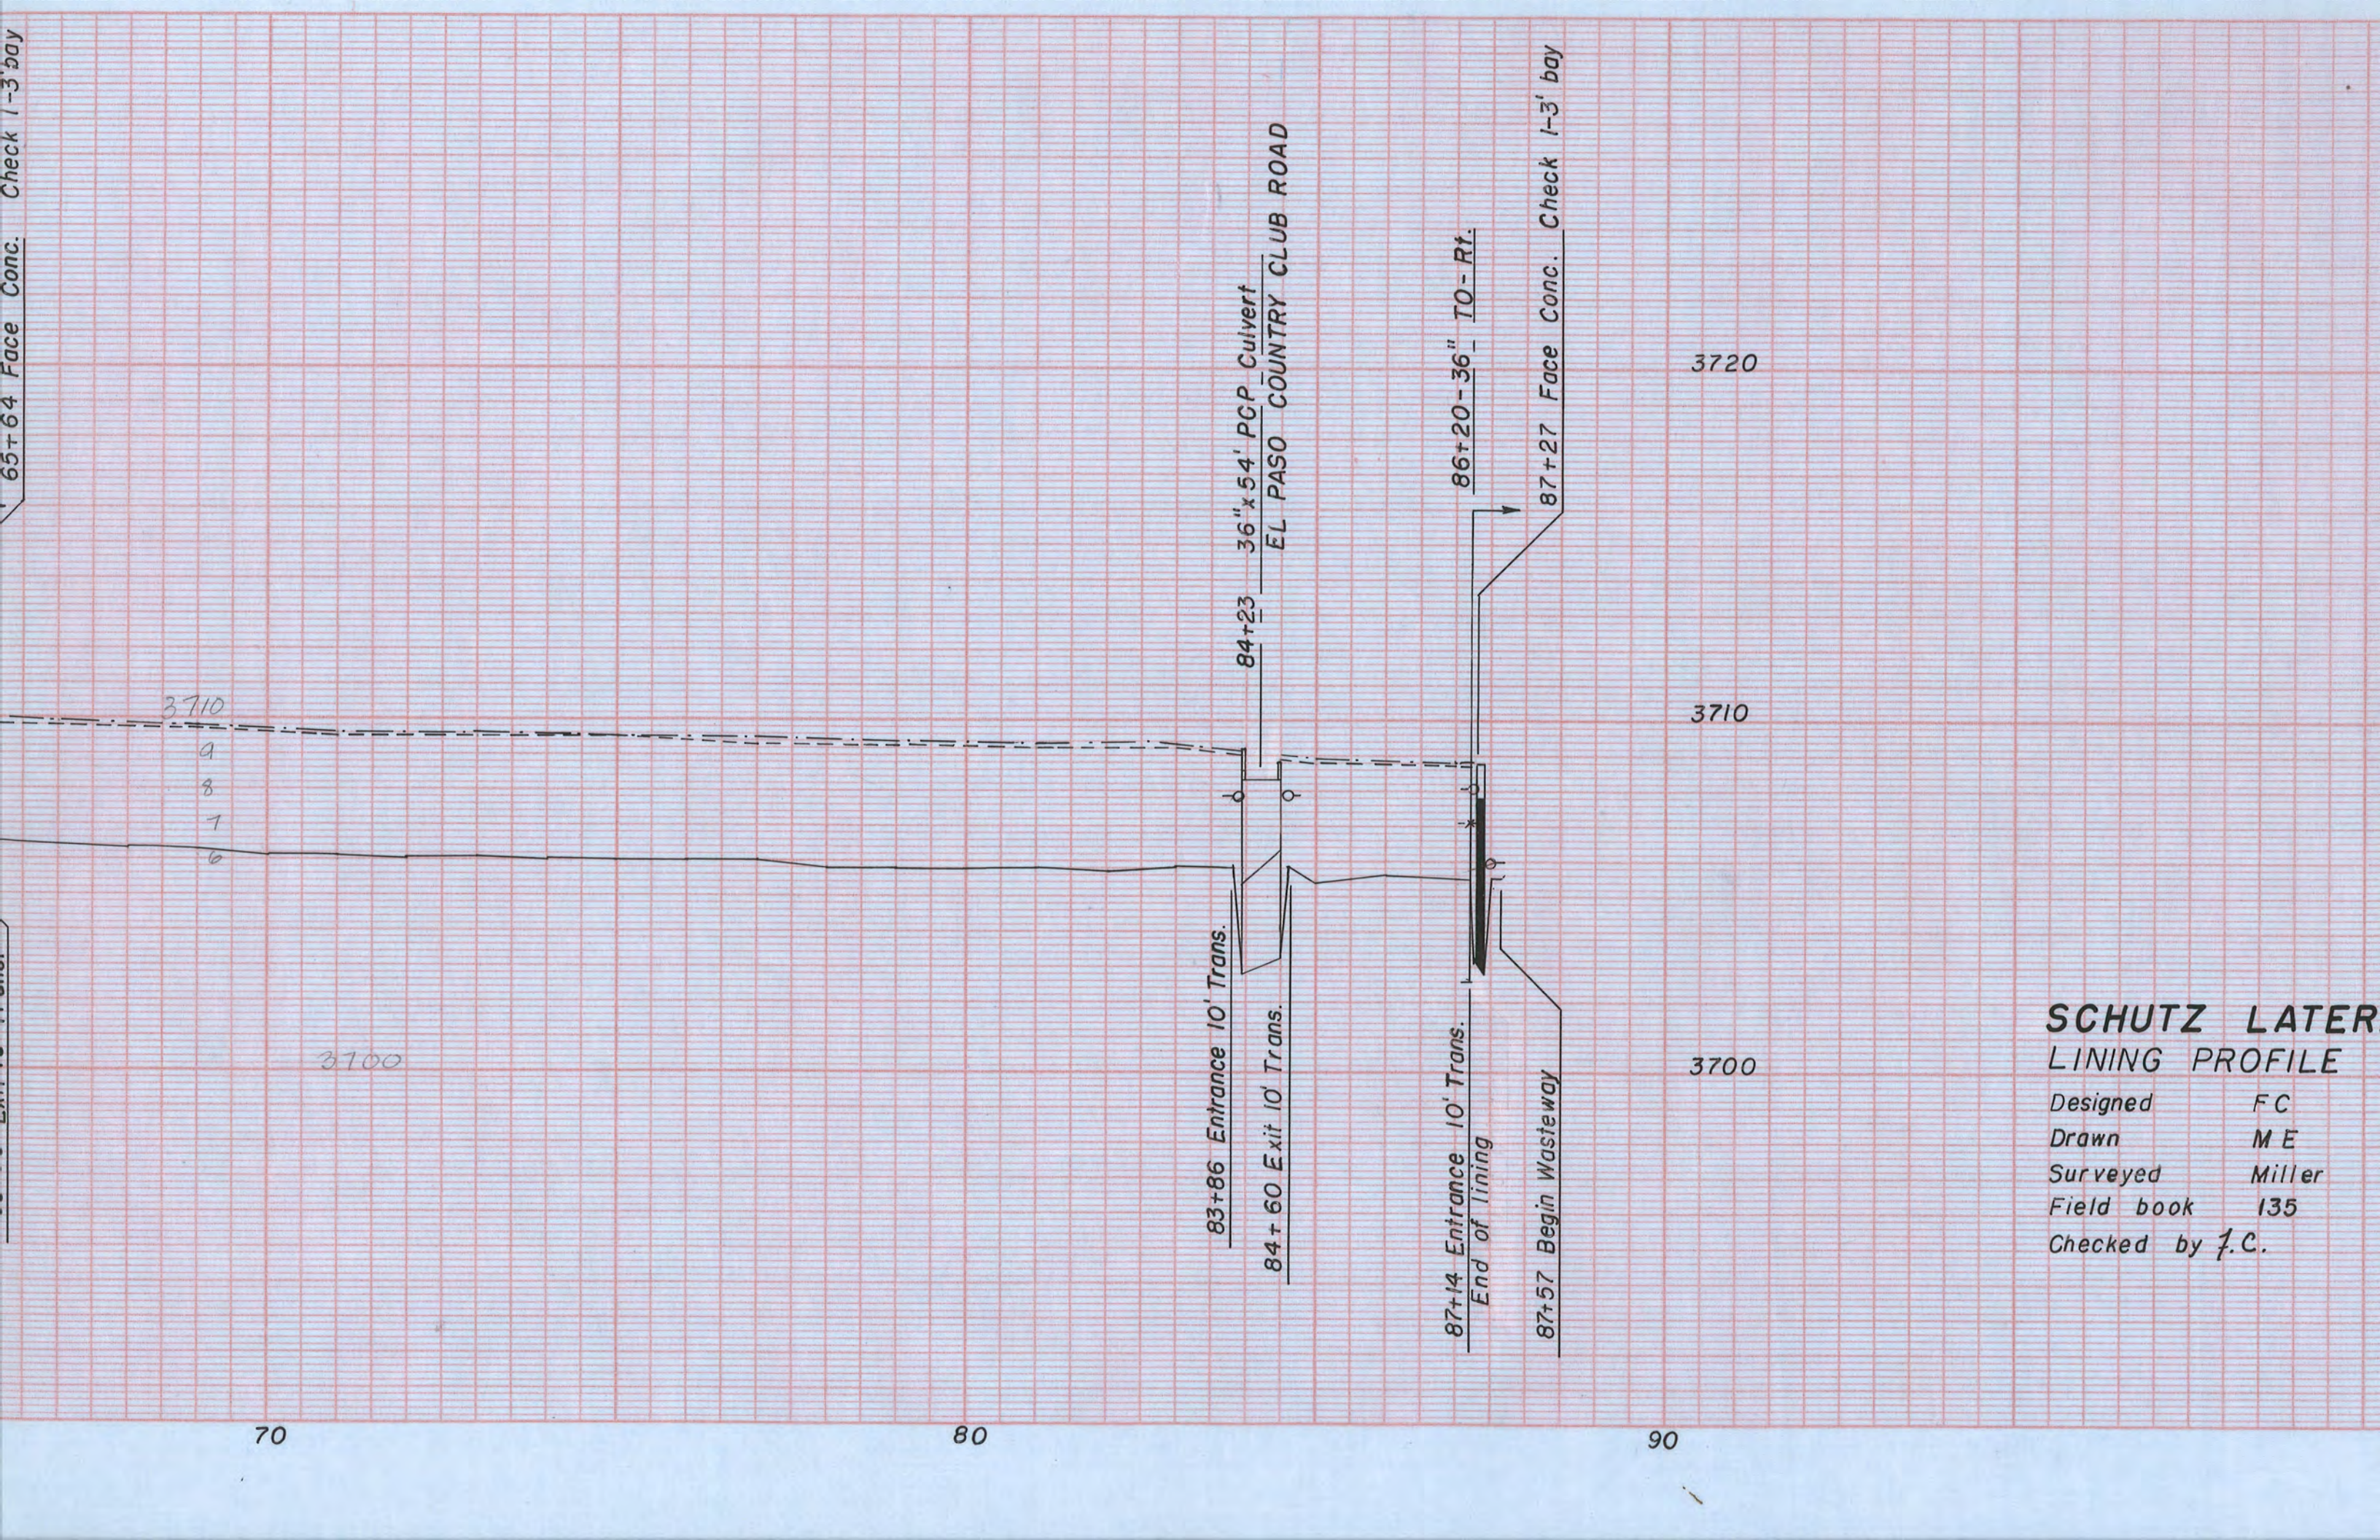

SCHUTZ LATER LINING PROFILE

Designed FC
 Drawn ME
 Surveyed Miller
 Field book 135
 Checked by J.C.